

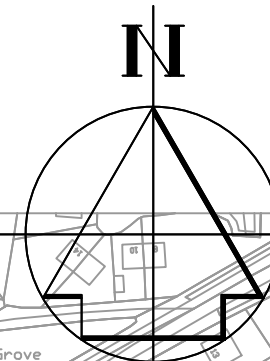


RESTRICTED - COMMERCIAL IN CONFIDENCE

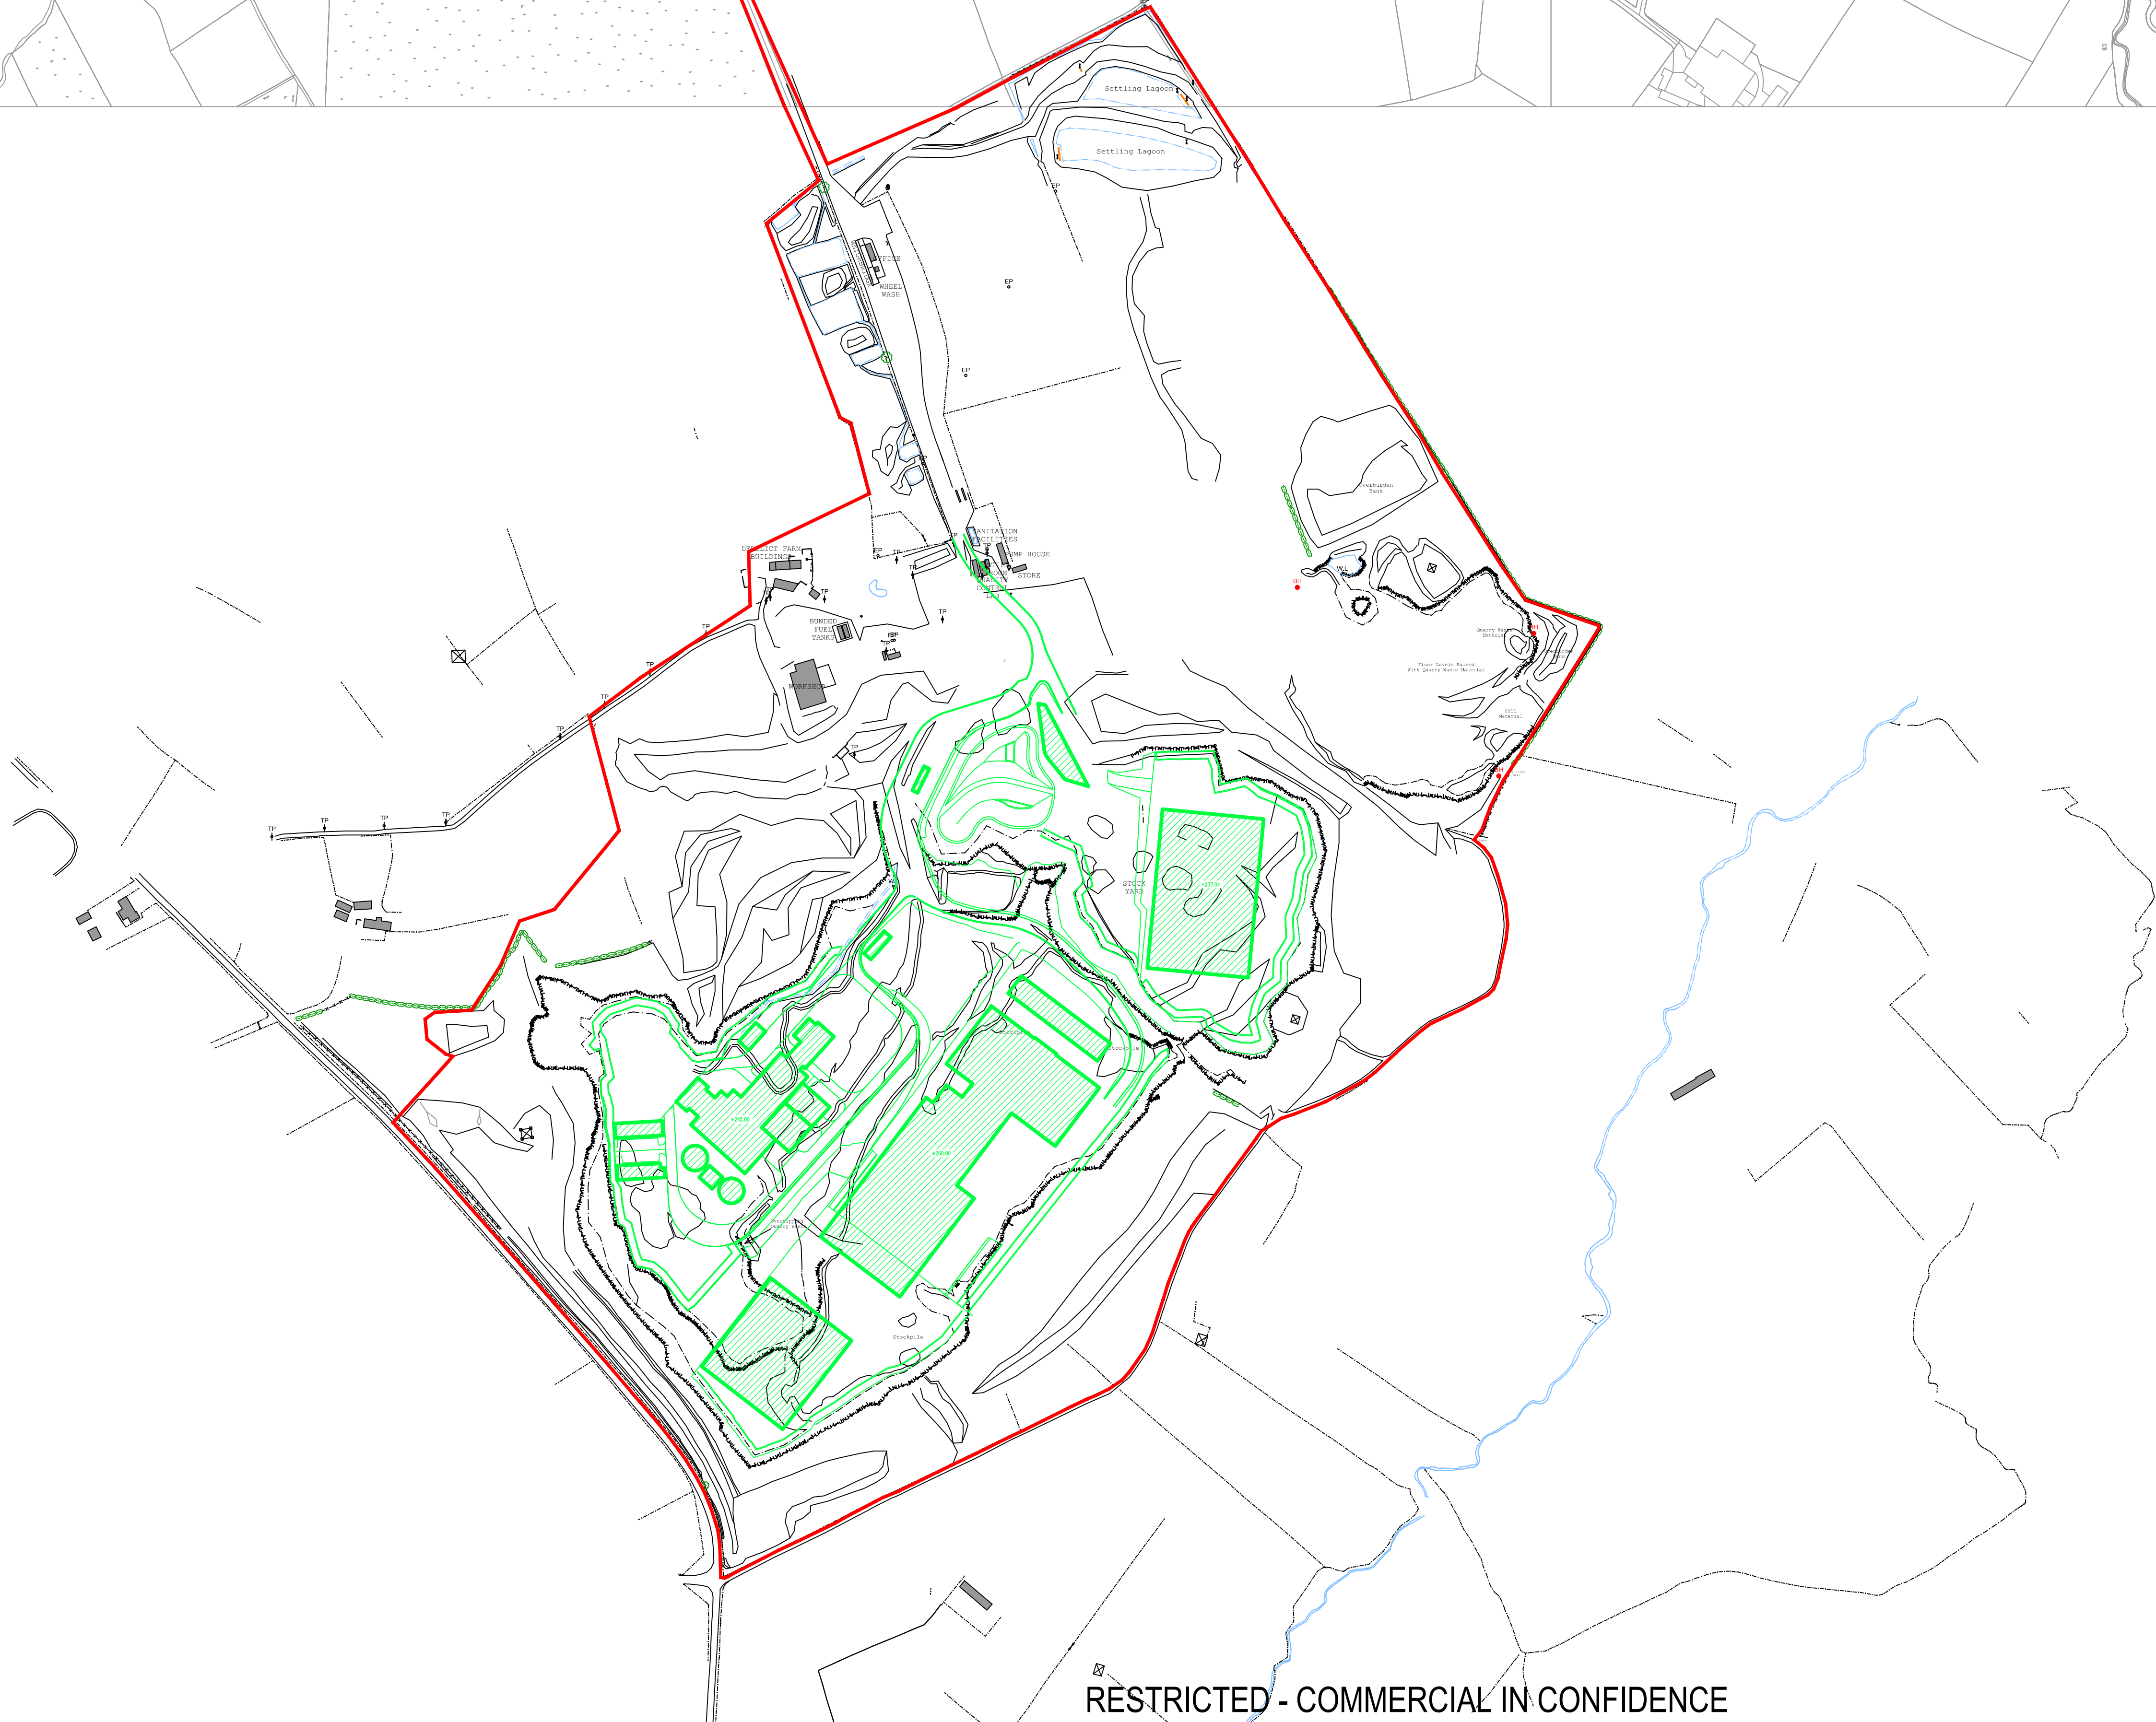

Notes  
SITE BOUNDARY

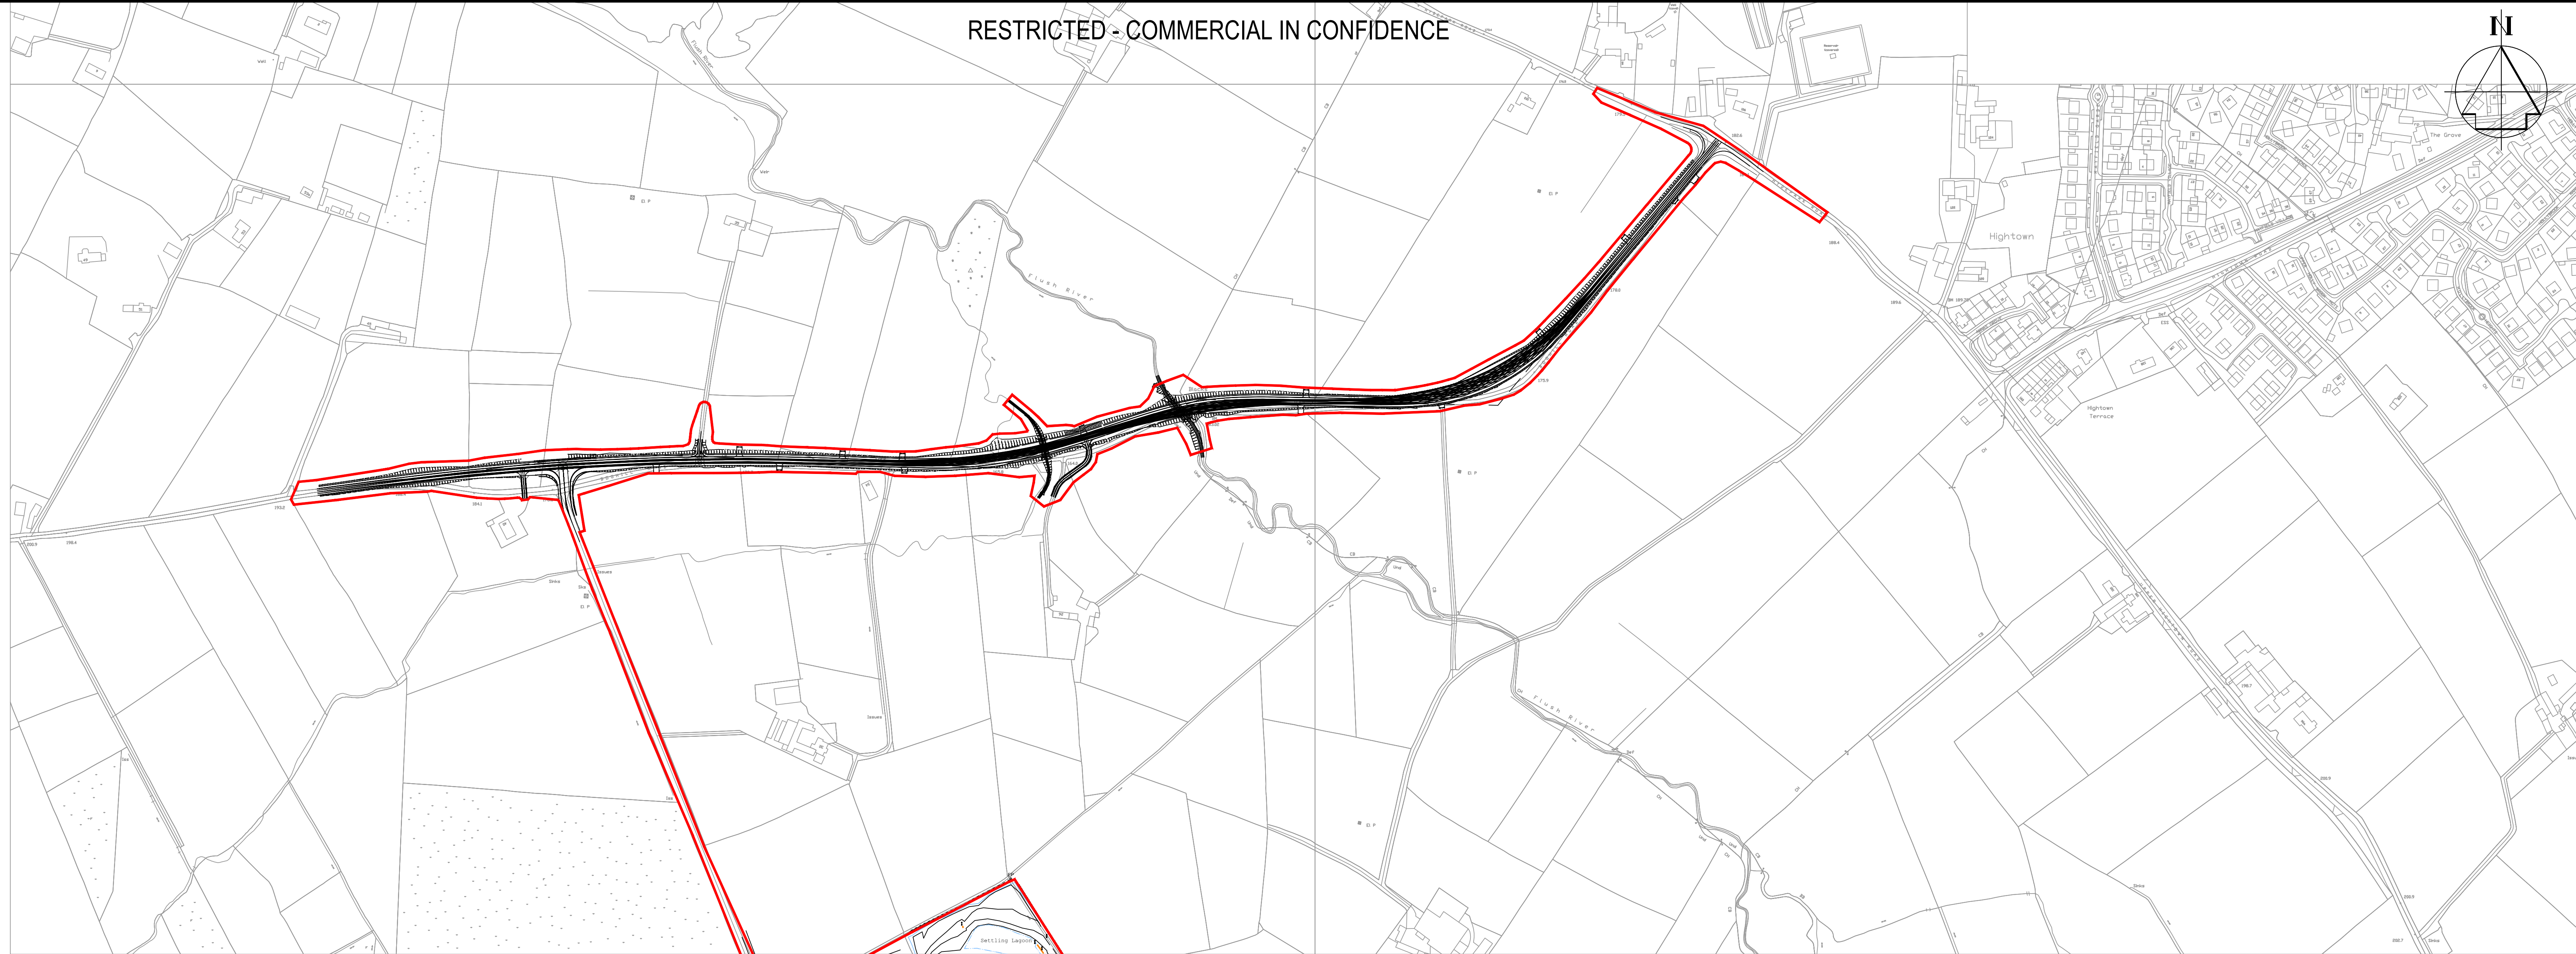

RESTRICTED - COMMERCIAL IN CONFIDENCE

Key to symbols

Rev | Date | Drawn | Description | Crk'd | App'd



Client  
**arc21**  
arc 21  
Walsh House  
Fortwilliam Business Park  
35 Dargan Road  
Belfast BT3 9LZ

Title  
ARC 21 RESIDUAL WASTE TREATMENT  
PROJECT  
SITE PLAN

Designed	JH	05/11/13	Eng.Chk.	RA	06/11/13
Drawn	JH	05/11/13	Coordination	RA	06/11/13
Eng.Chk.	RA	05/11/13	Approved	RA	06/11/13
Scale	A1	1:2000	Project	5090959	Status
Drawing No.	GE-C-GEN-XX-060	CAD file			T
					Rev A