




Chainage 80.000

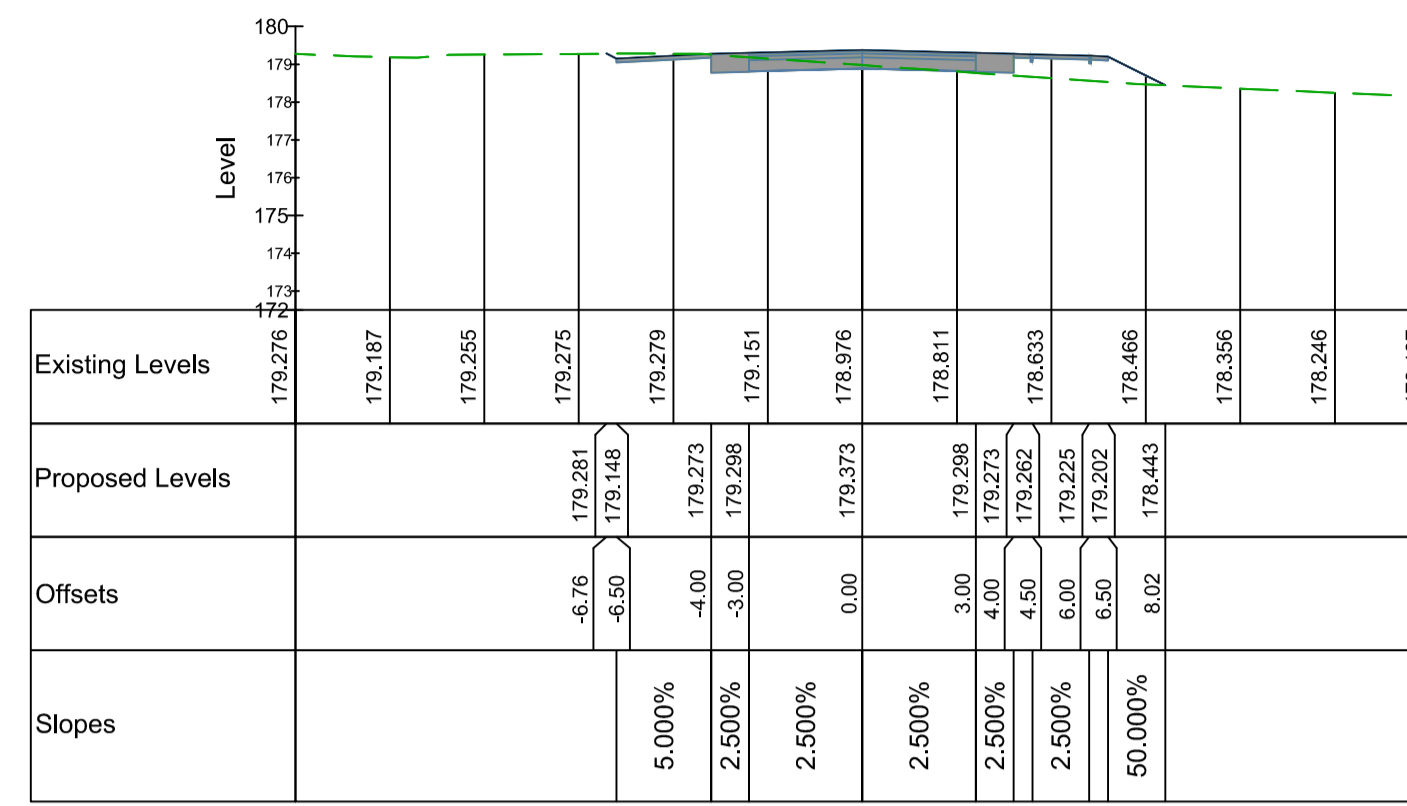


Chainage 140.000

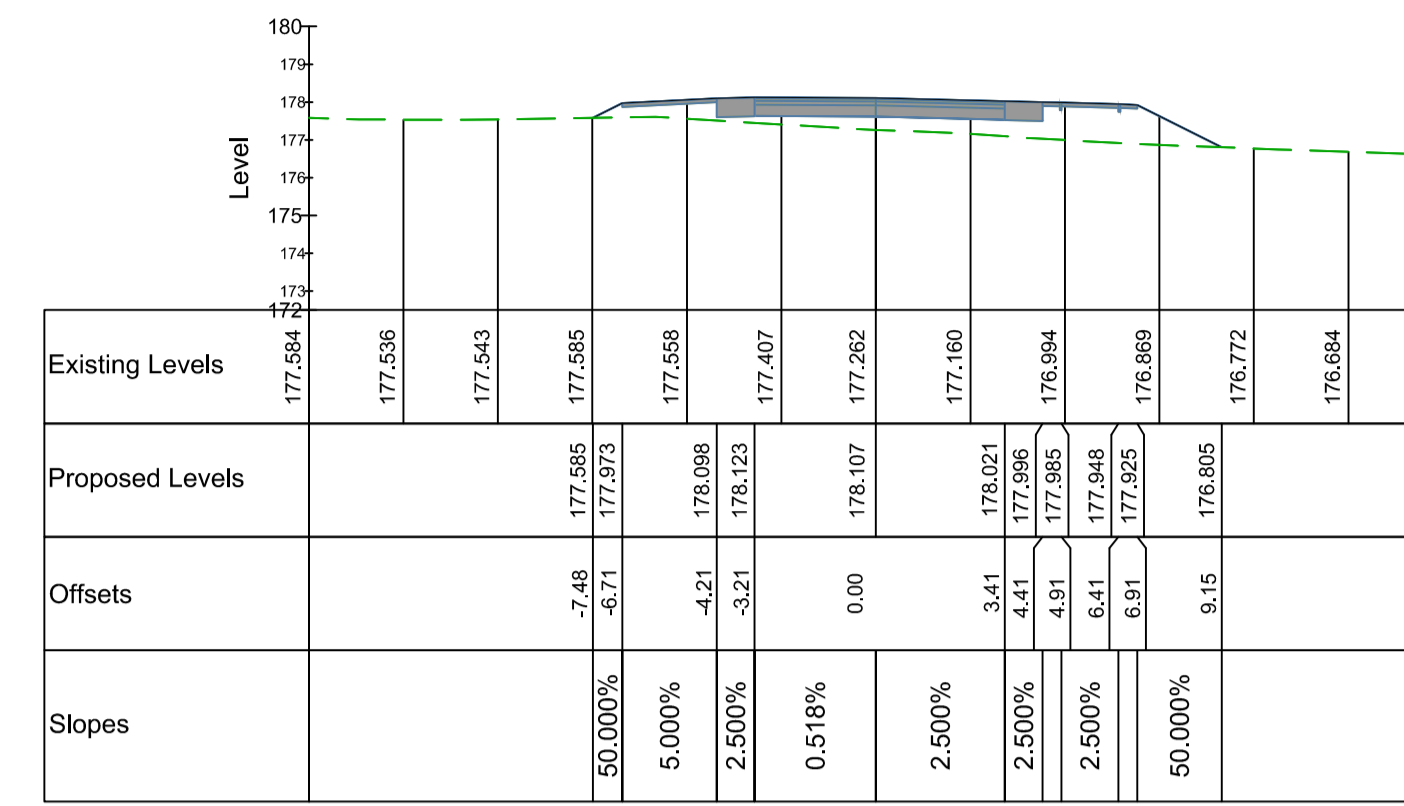


Chainage 180.000

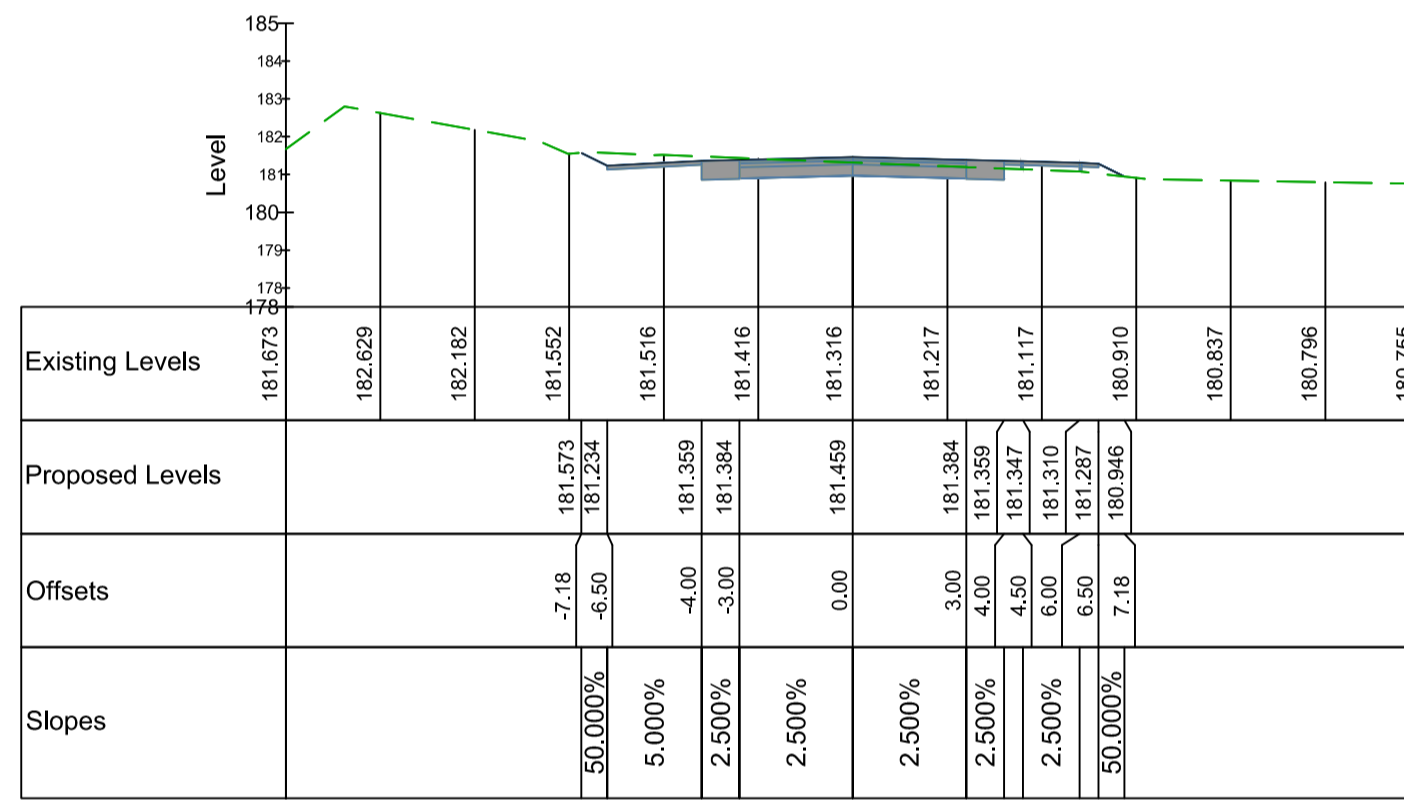


Chainage 60.000

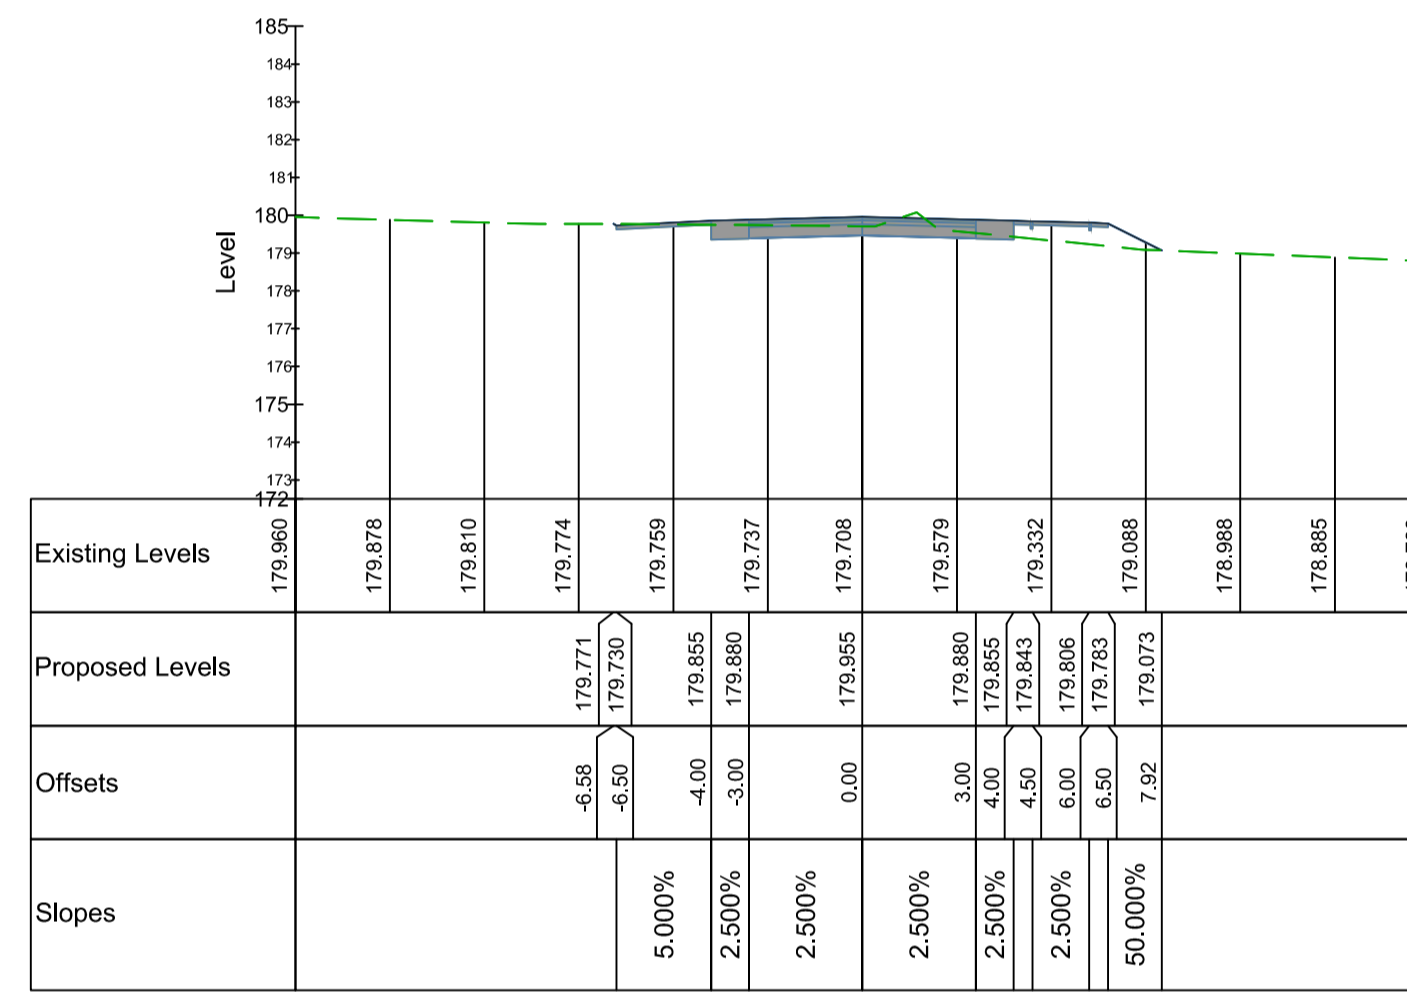


Chainage 120.000

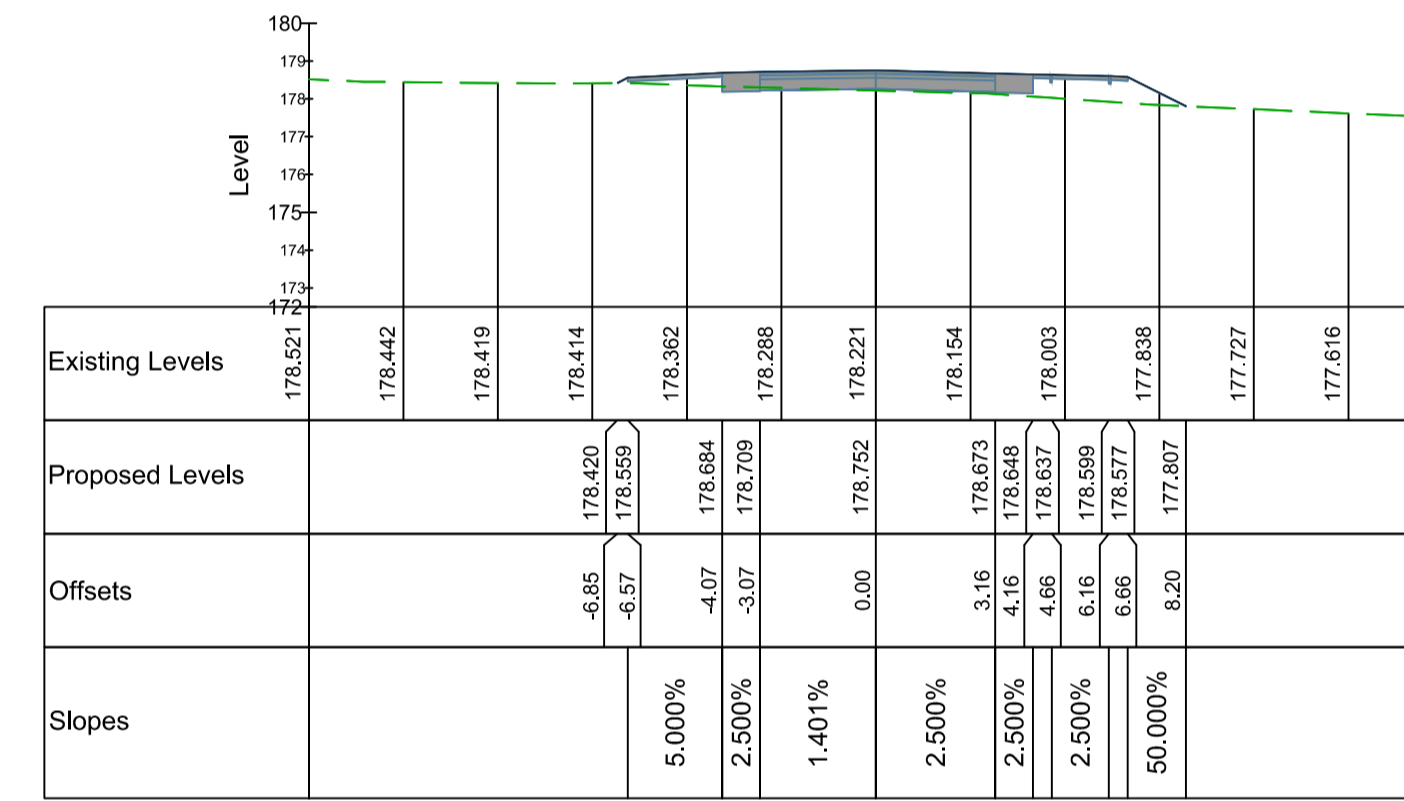


Chainage 160.000

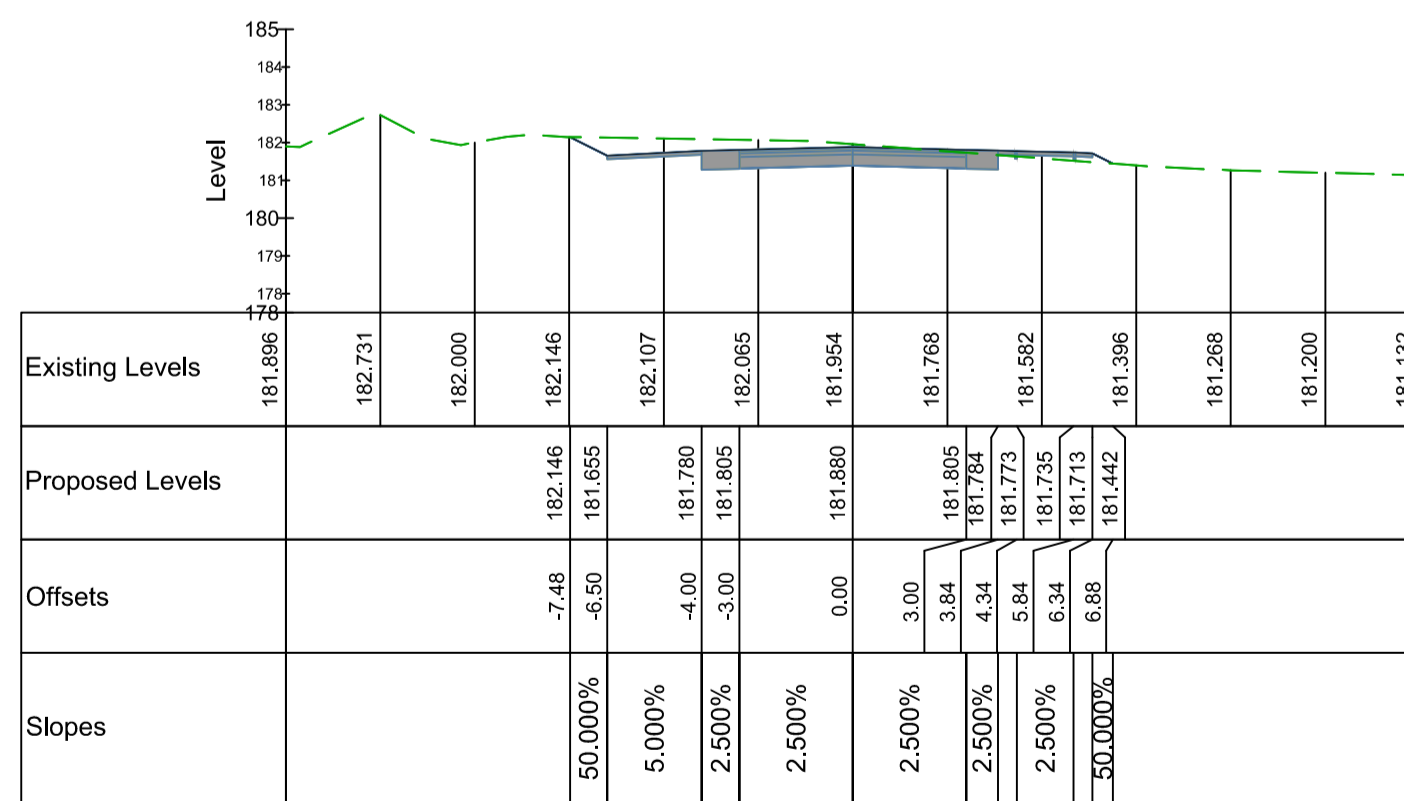

Chainage 40.000

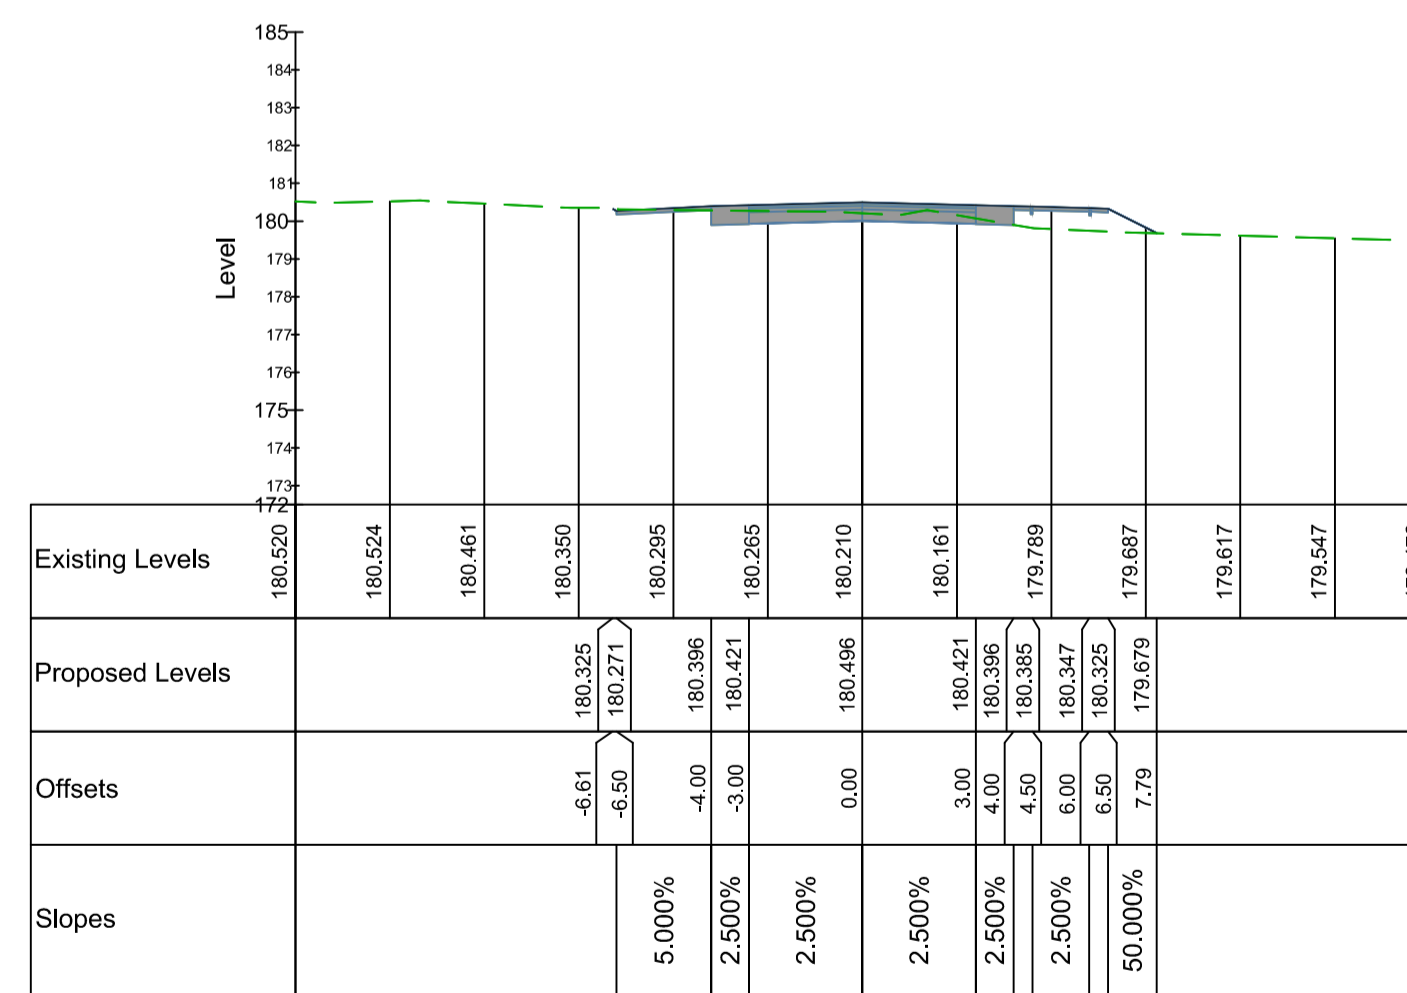

Chainage 100.000

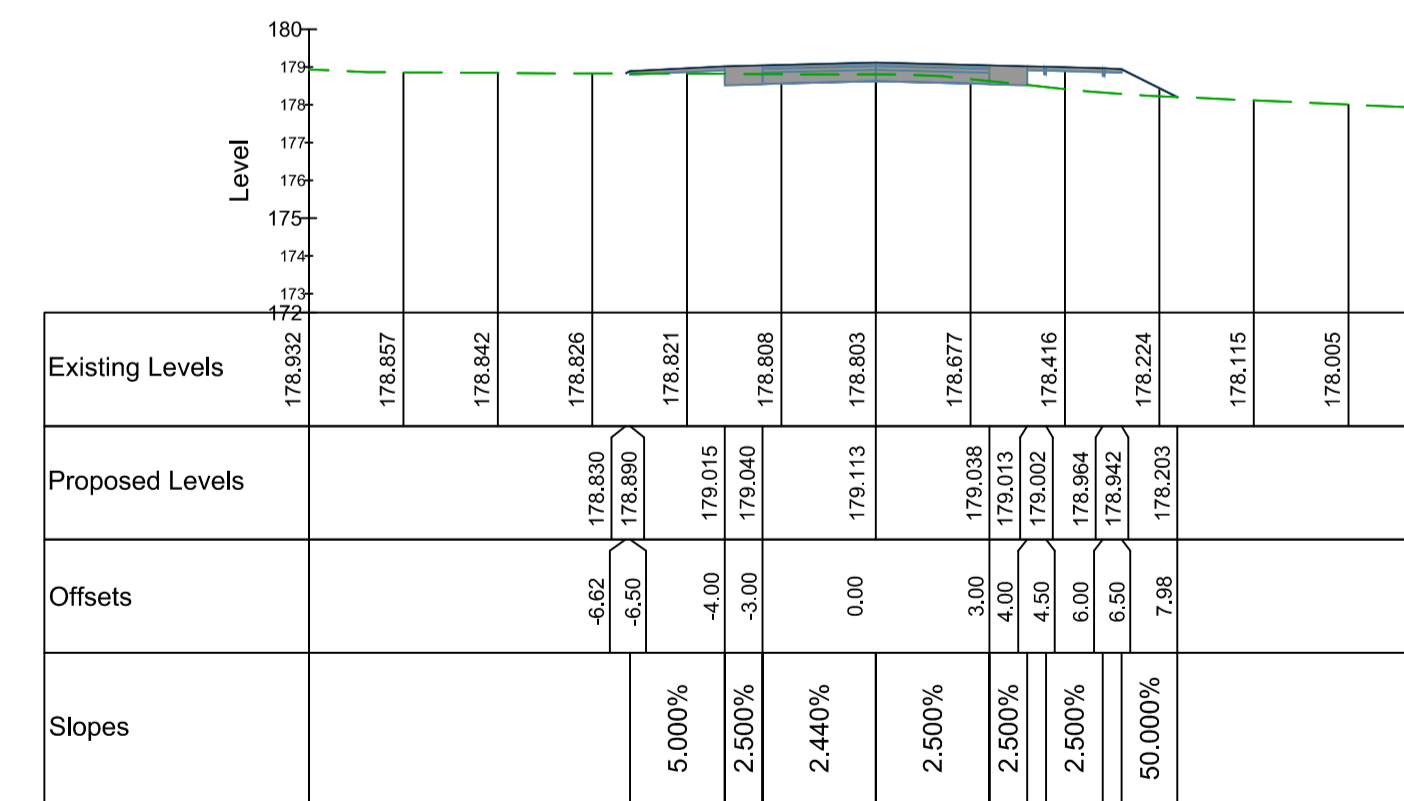

Chainage 148.536

Key to symbols

A	25/07/14	ML	ALIGNMENT REVISED	MK	SW
Rev	Date	Drawn	Description	Ch'k'd	App'd

Client

arc21
Walsh House
Fortwilliam Business Park
35 Dargan Road
Belfast BT3 9LZ

Title

ARC 21 RESIDUAL WASTE TREATMENT PROJECT
PROPOSED BOGHILL ROAD
CROSS SECTIONS - SHEET 1 OF 10

Designed	MK	13/08/12	Eng.Chk.	SW	13/08/12
Drawn	SV	13/08/12	Coordination	DMcF	13/08/12
Dwg.Chk.	DJM	13/08/12	Approved	SW	13/08/12
Scale @ A1	Project 5090959		Status		
1:200	CAD file GE-C-BOG-XX-022-A.dwg		T		
Drawing No	GE-C-BOG-XX-022			Rev	A