




Chainage 380.000

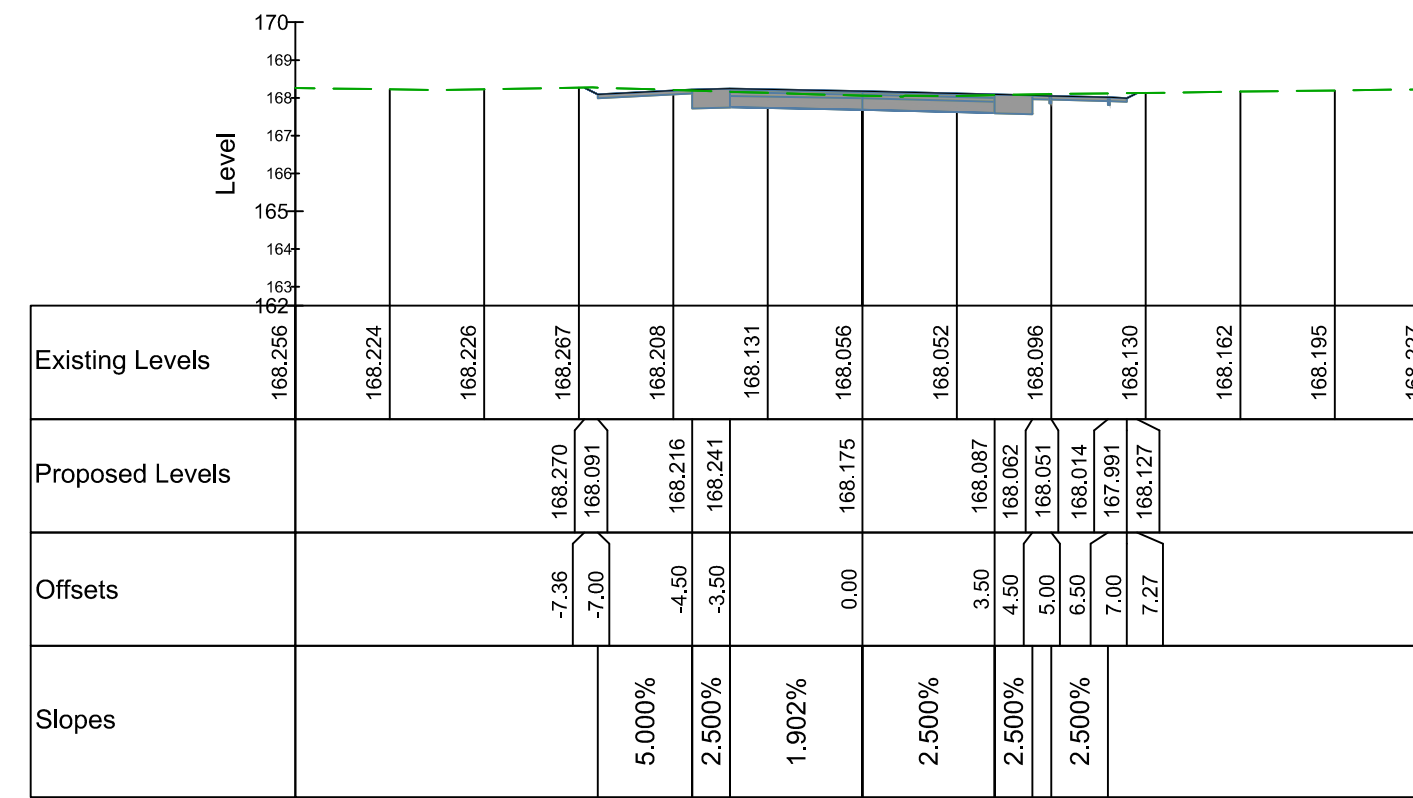


Chainage 420.000

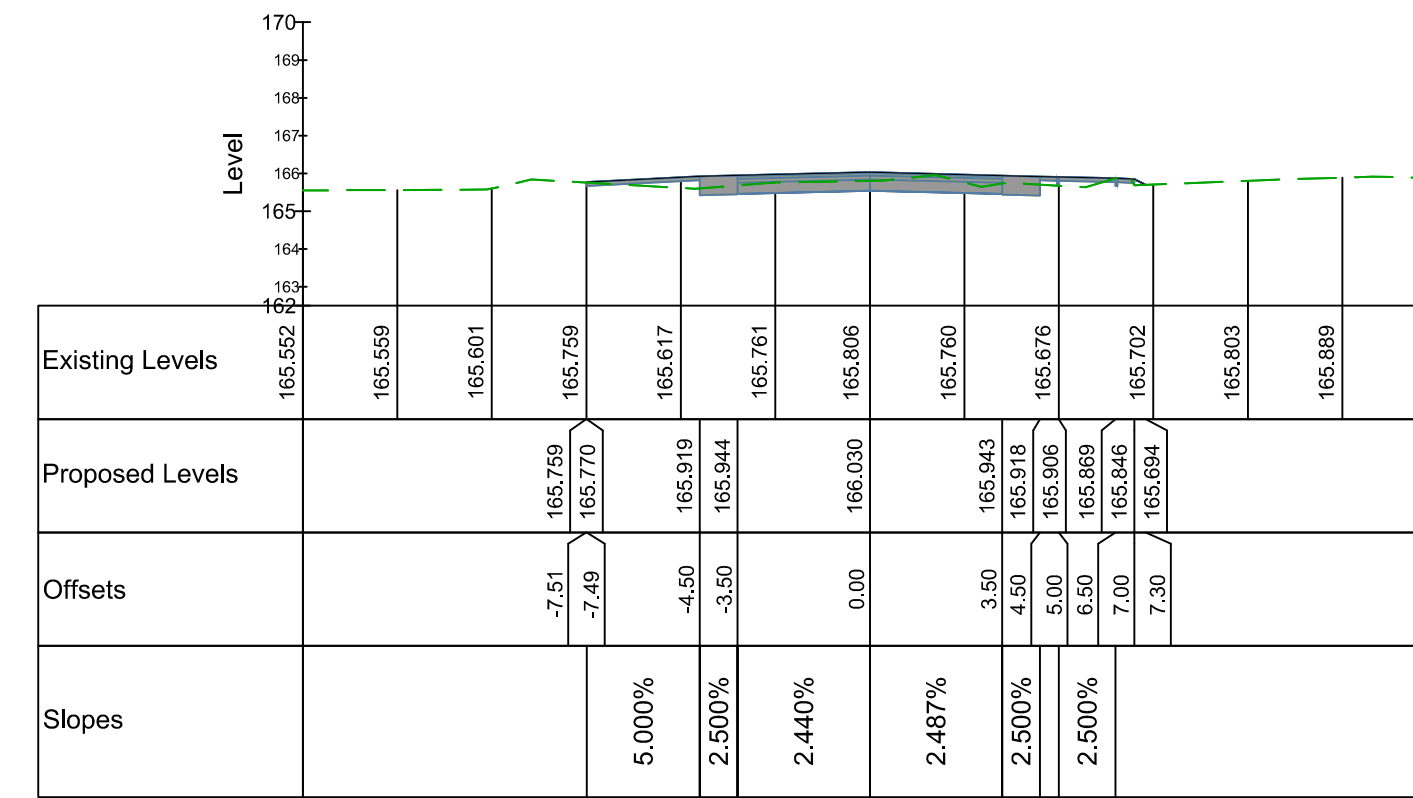


Chainage 465.900

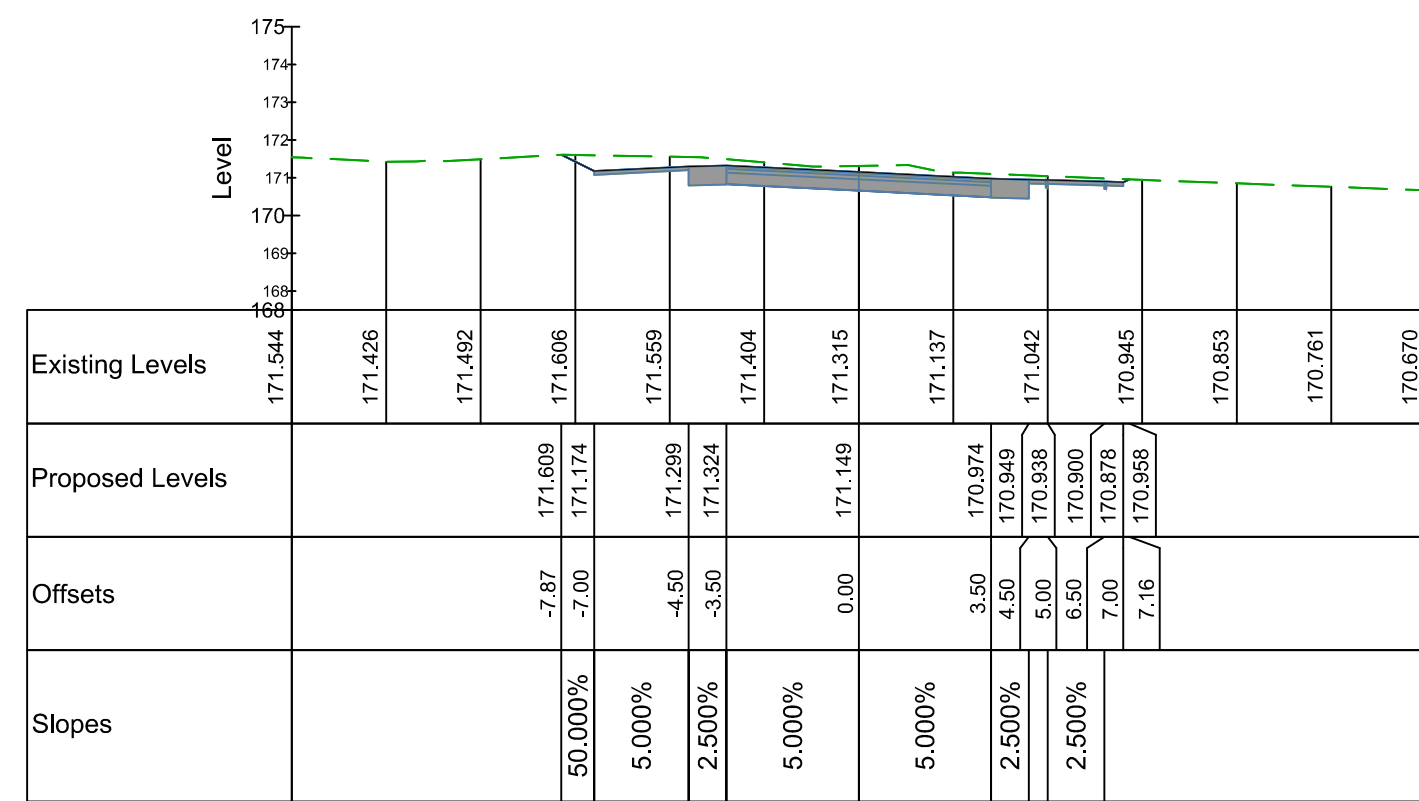


Chainage 360.000

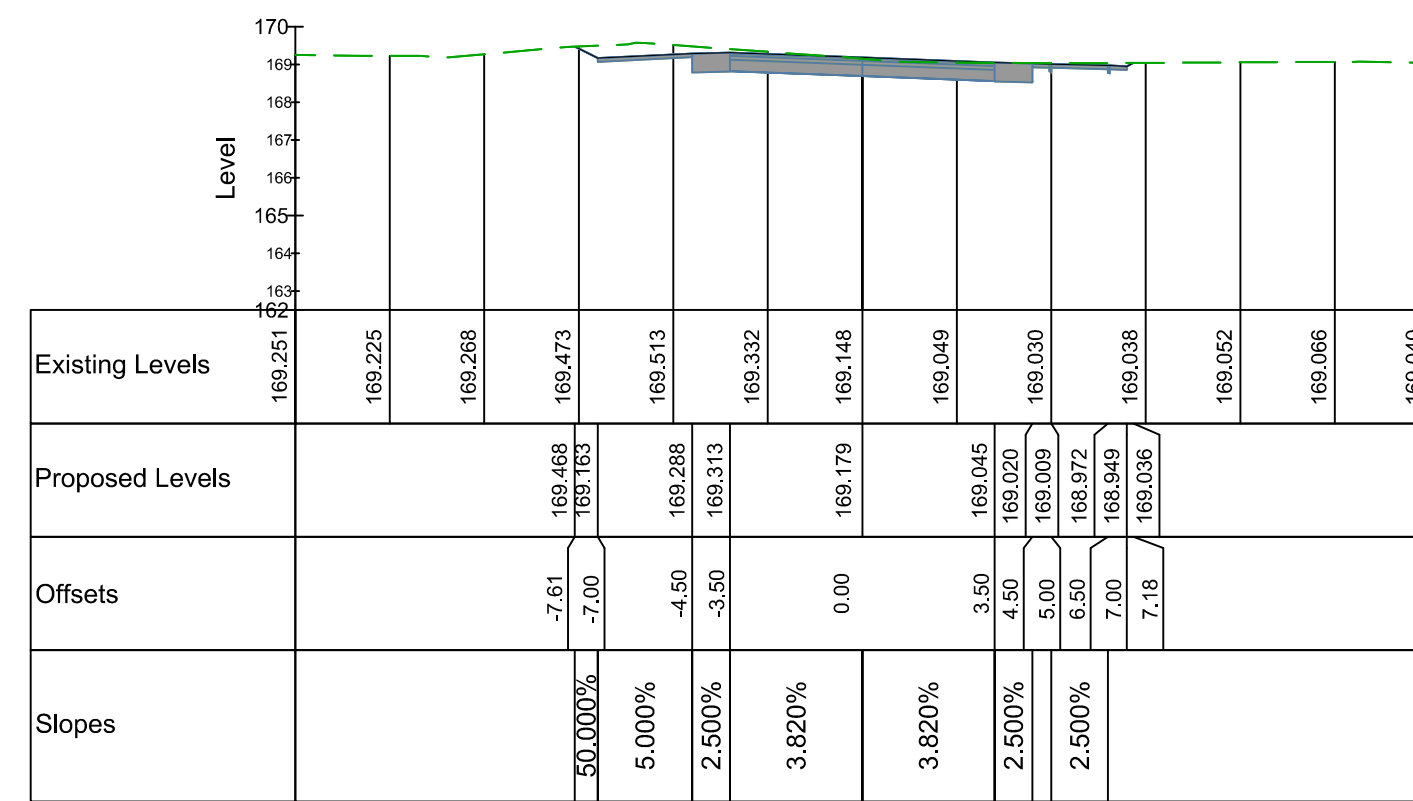


Chainage 400.000

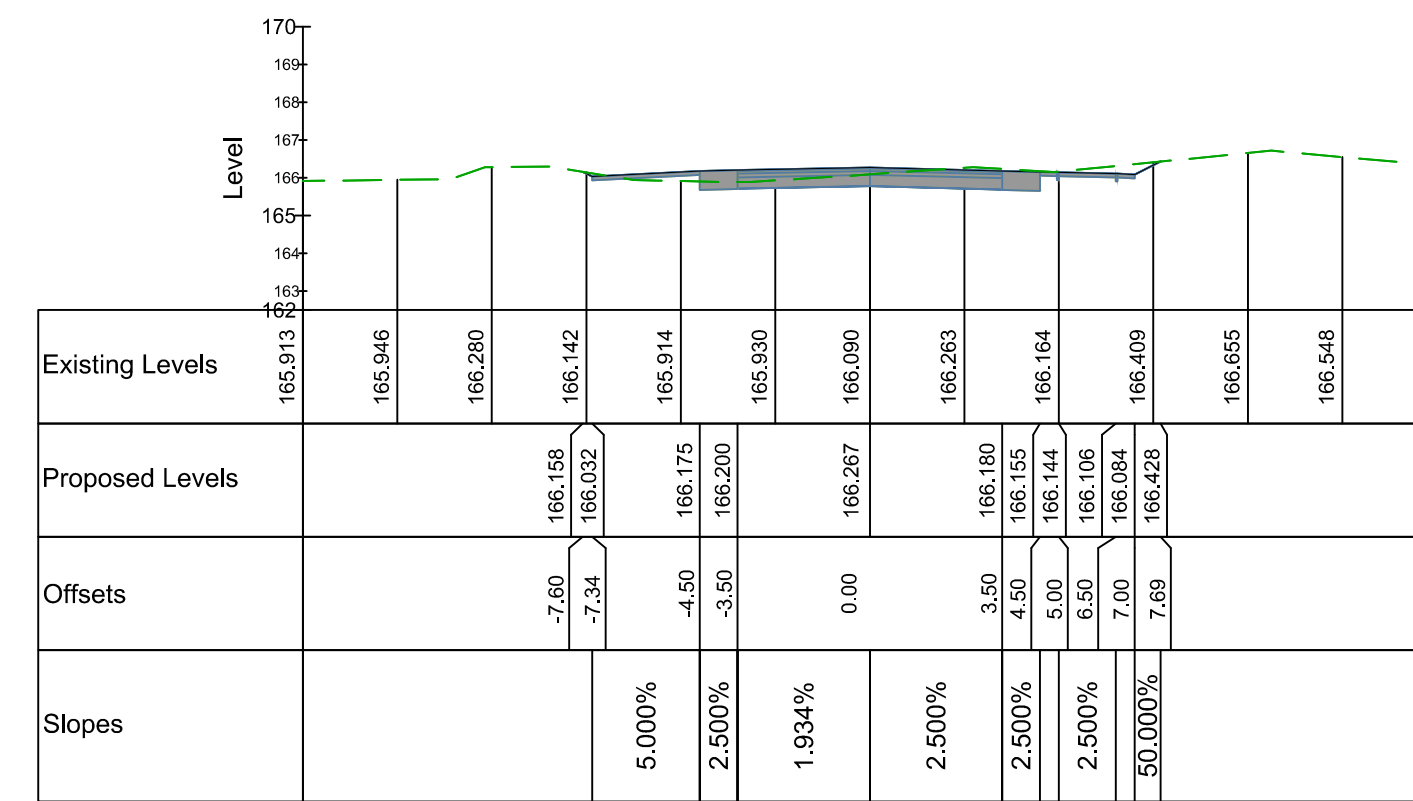


Chainage 460.000

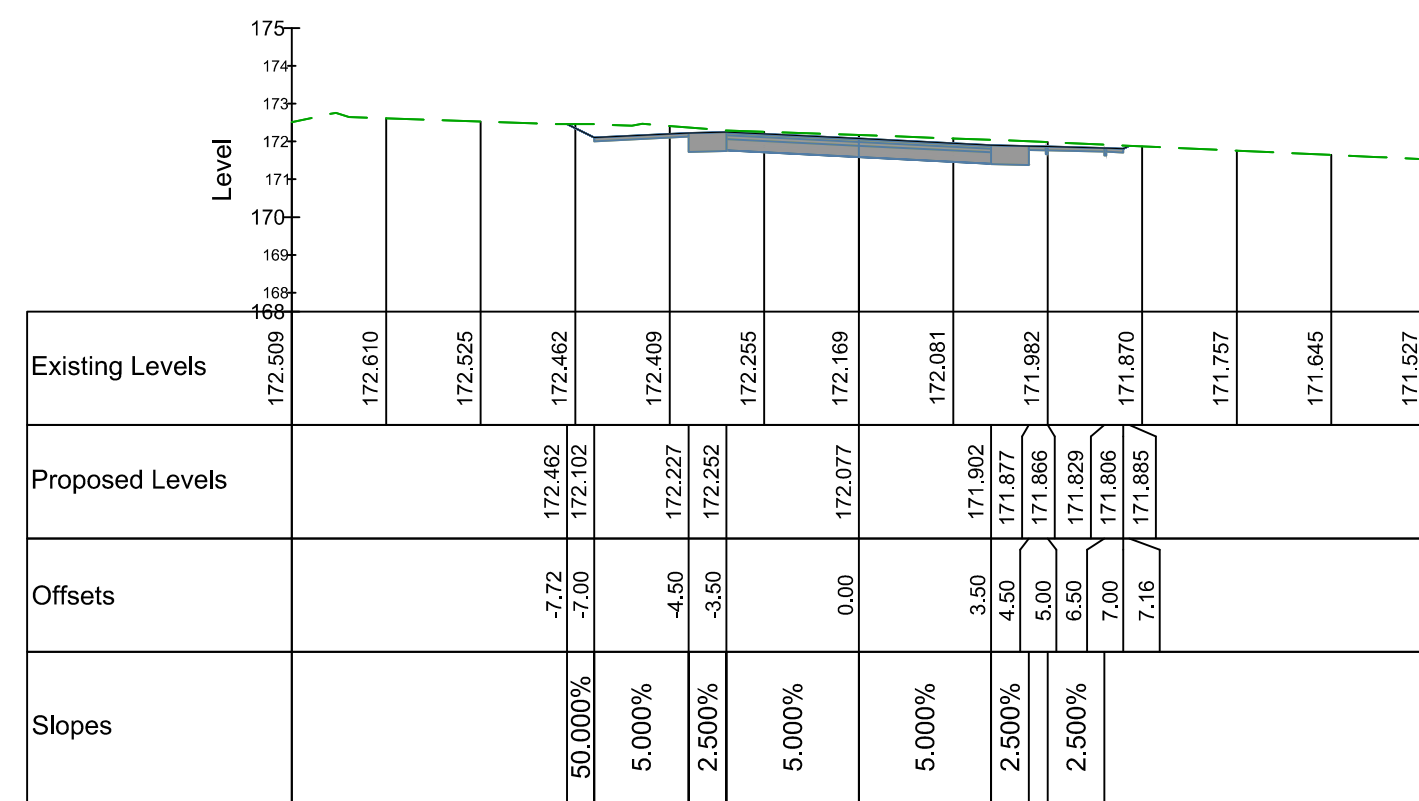

Chainage 340.000

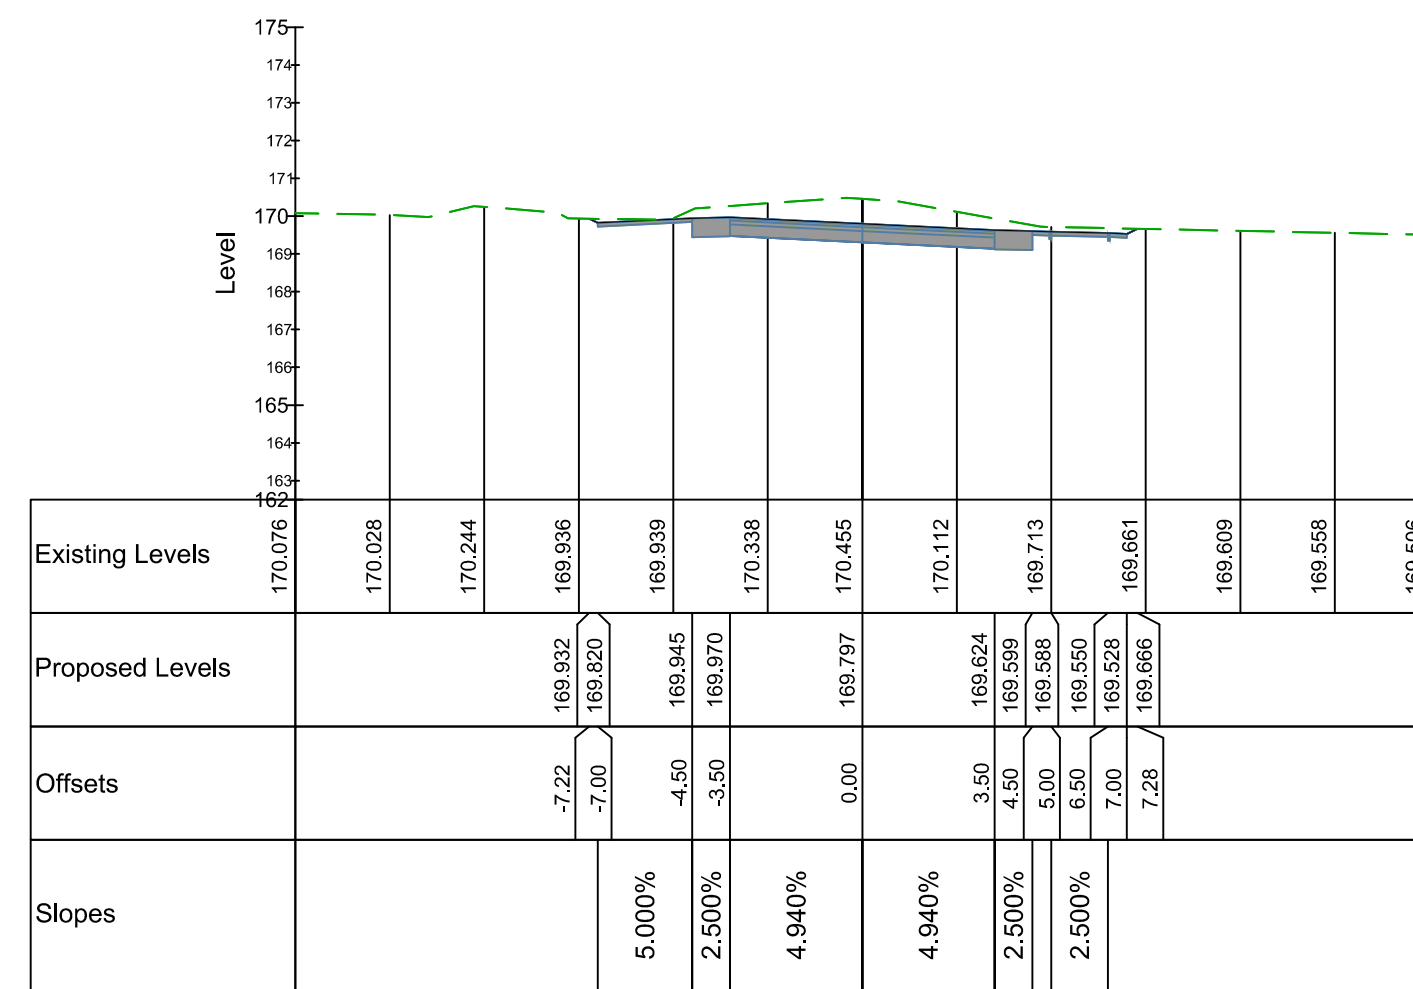

Chainage 387.700

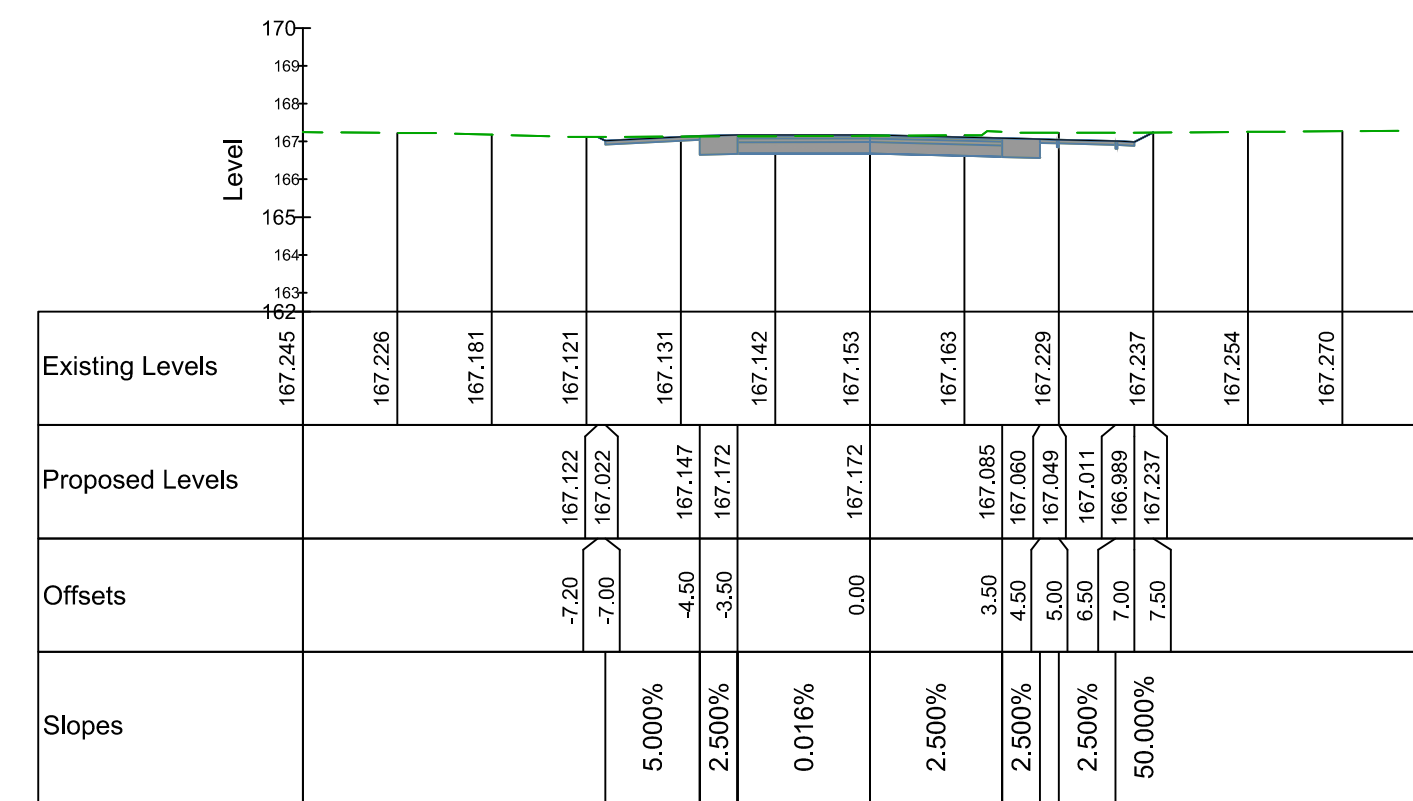

Chainage 440.000

Key to symbols

A	25/07/14	ML	ALIGNMENT REVISED	MK	SW
Rev	Date	Drawn	Description	Ch'k'd	App'd

Client
 arc 21
 Walsh House
 Fortwilliam Business Park
 35 Dargan Road
 Belfast BT3 9LZ

Title
 ARC 21 RESIDUAL WASTE TREATMENT PROJECT
 PROPOSED BOGHILL ROAD
 CROSS SECTIONS - SHEET 3 OF 10

Designed	MK	13/08/12	Eng.Chk.	SW	13/08/12
Drawn	SV	13/08/12	Coordination	DMcF	13/08/12
Dwg.Chk.	DJM	13/08/12	Approved	SW	13/08/12
Scale @ A1	1:200		Project	5090959	Status
			CAD file	GE-C-BOG-XX-024-A.dwg	T
Drawing No	GE-C-BOG-XX-024			Rev	A