




Chainage 740.000

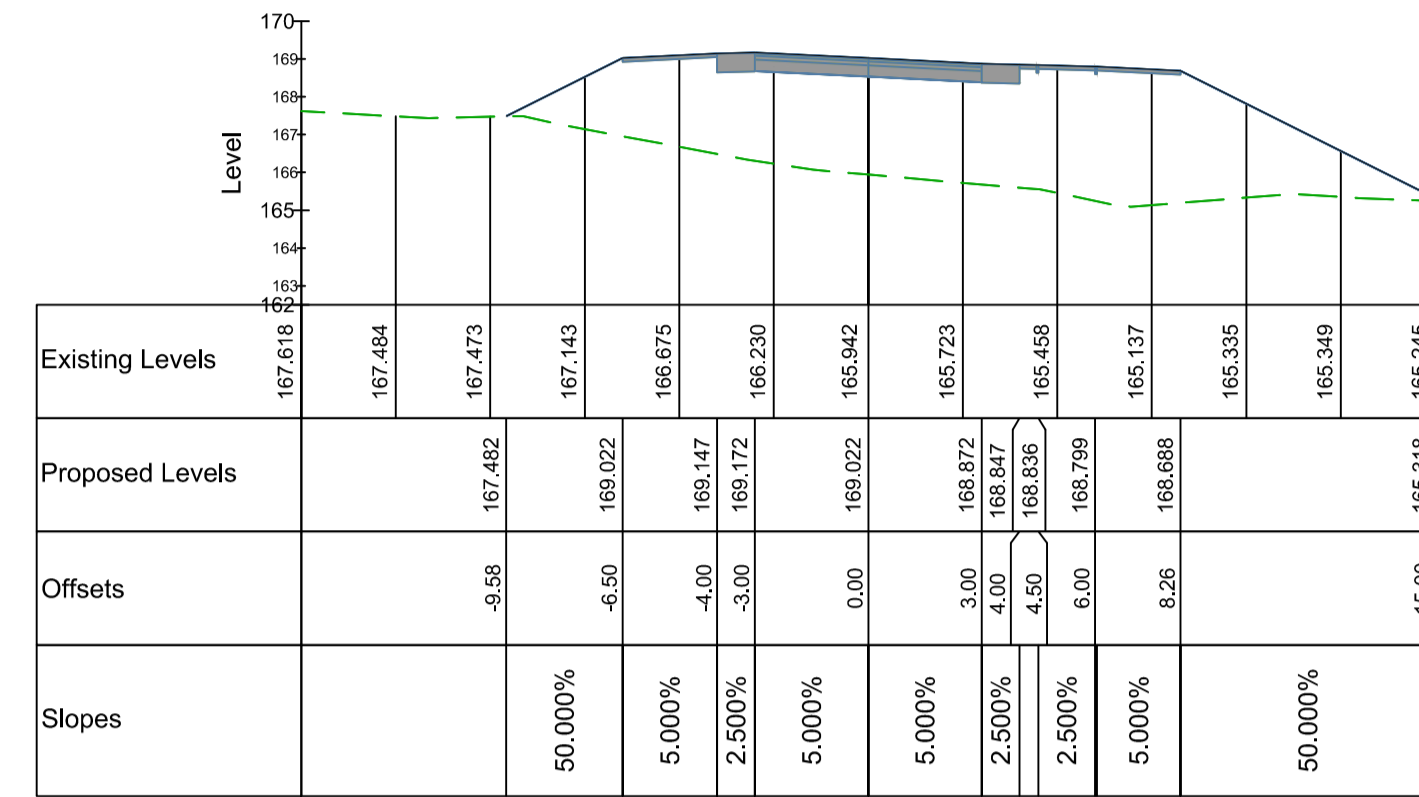


Chainage 780.000

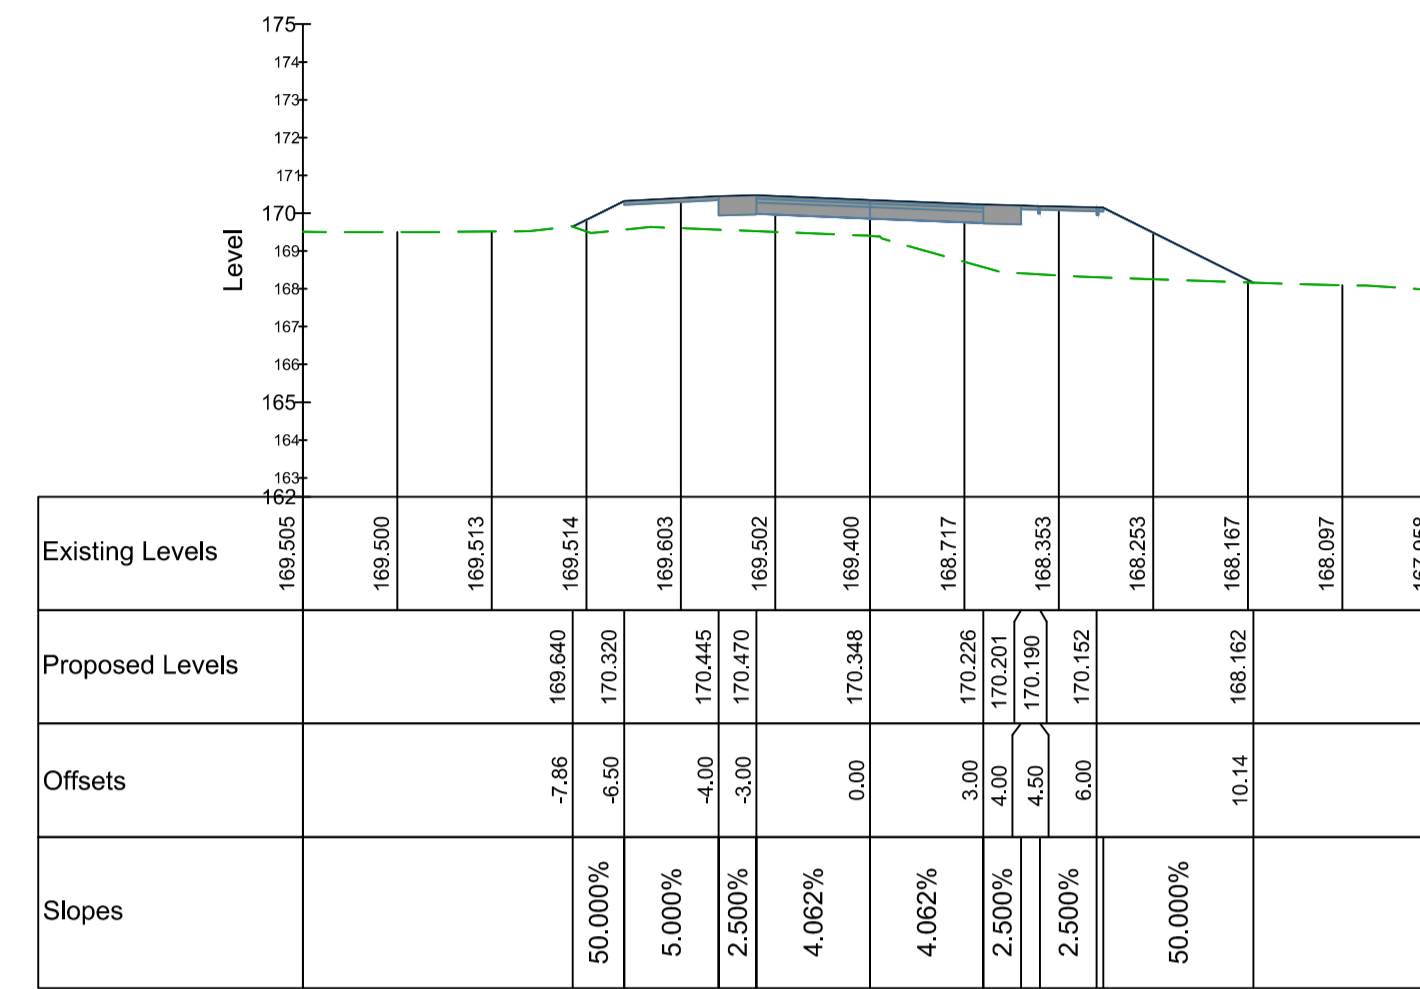


Chainage 820.000

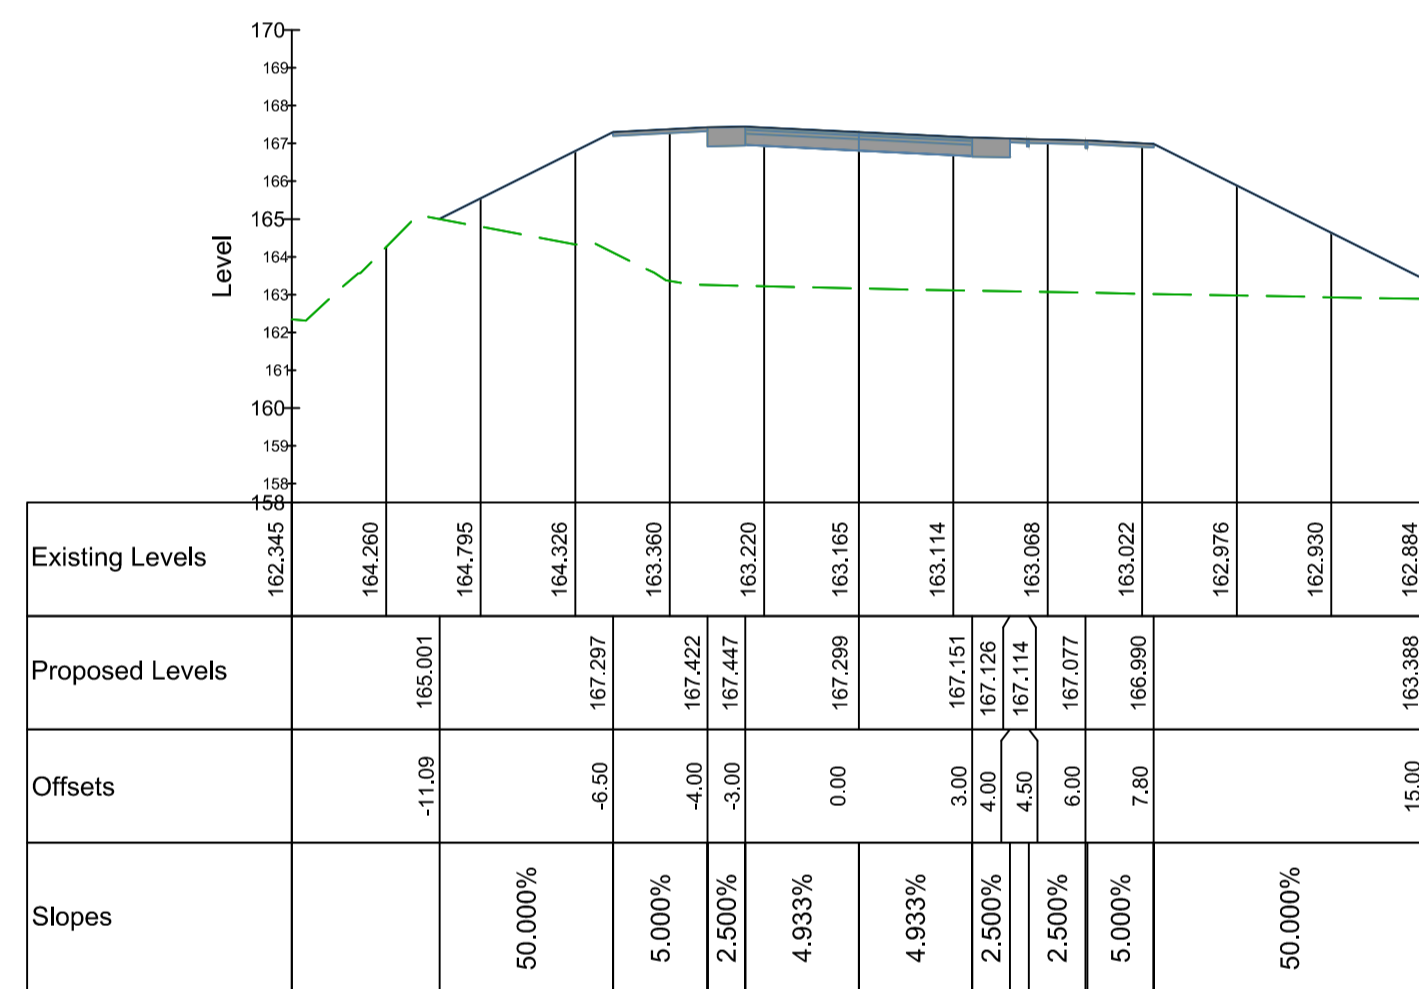


Chainage 733.955

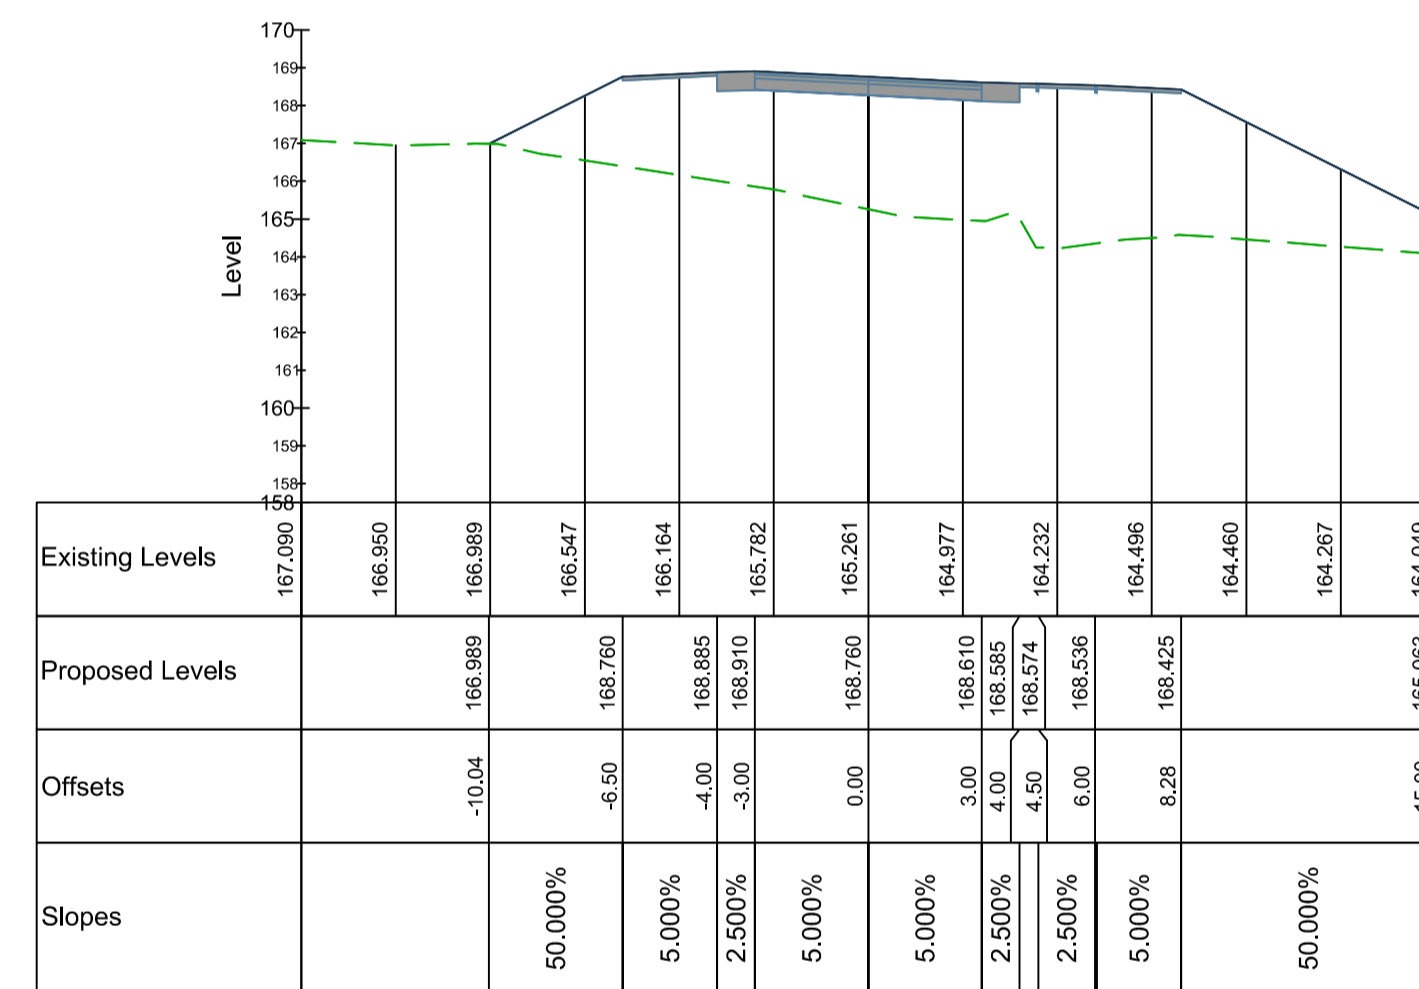


Chainage 772.601

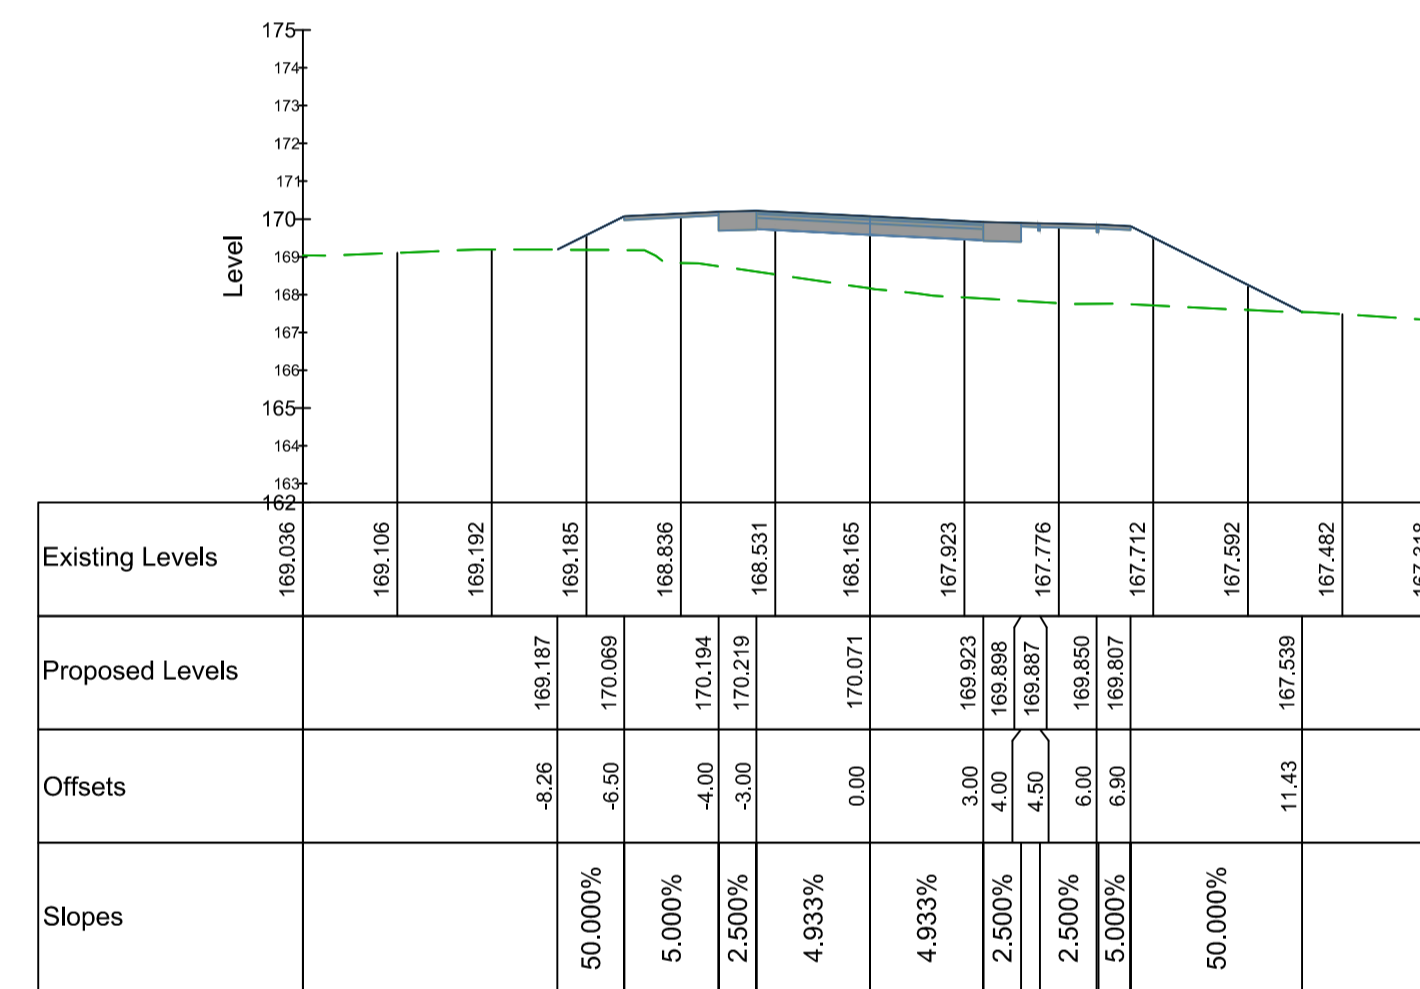


Chainage 811.247

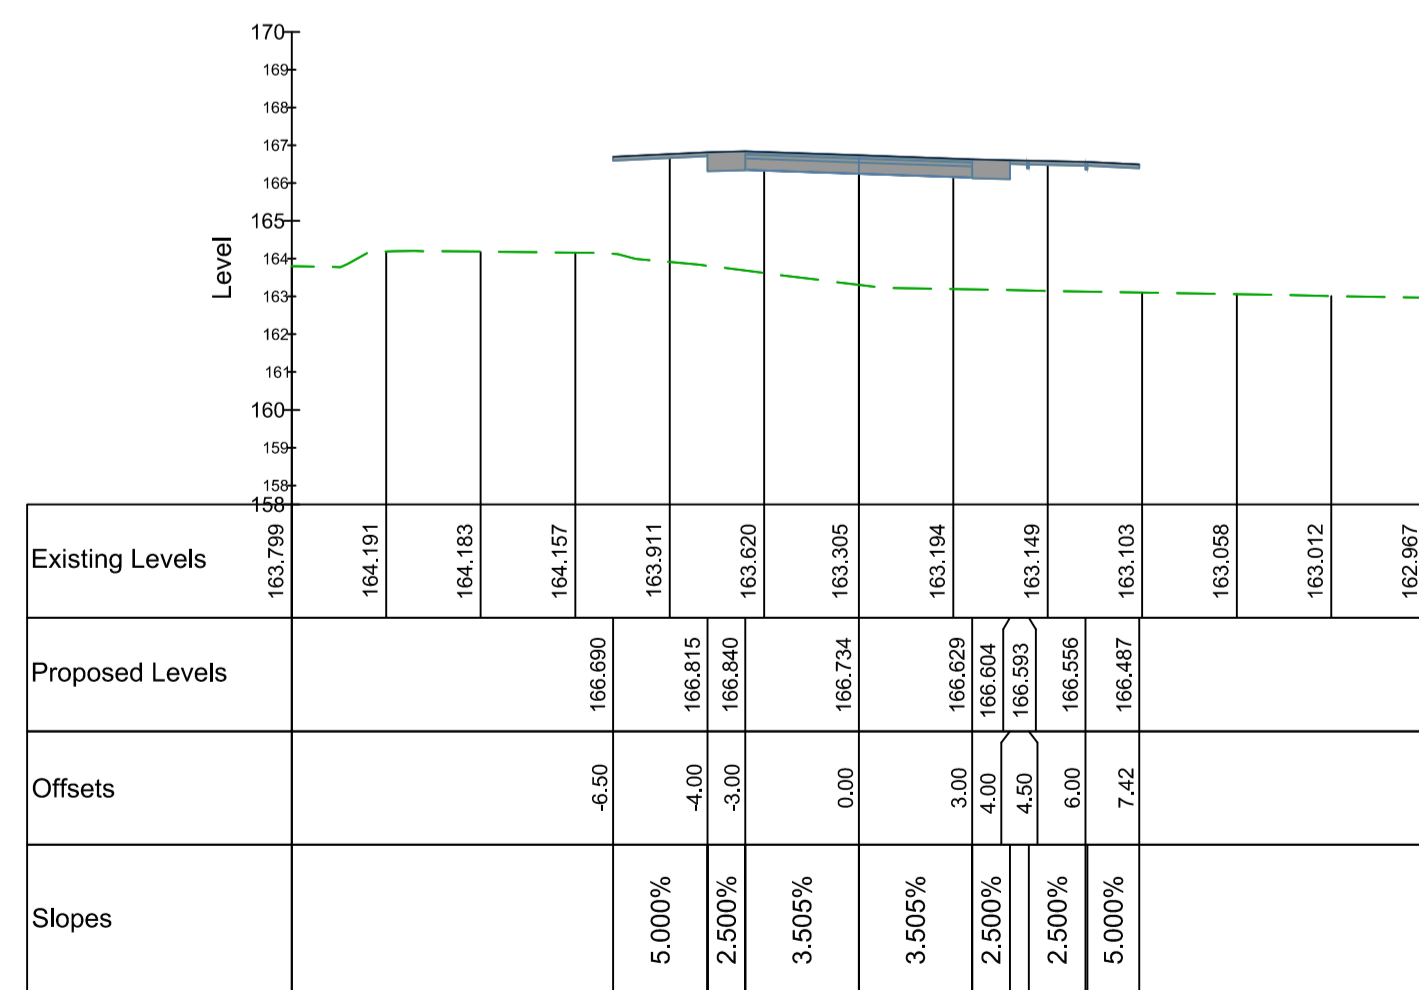

Chainage 720.000

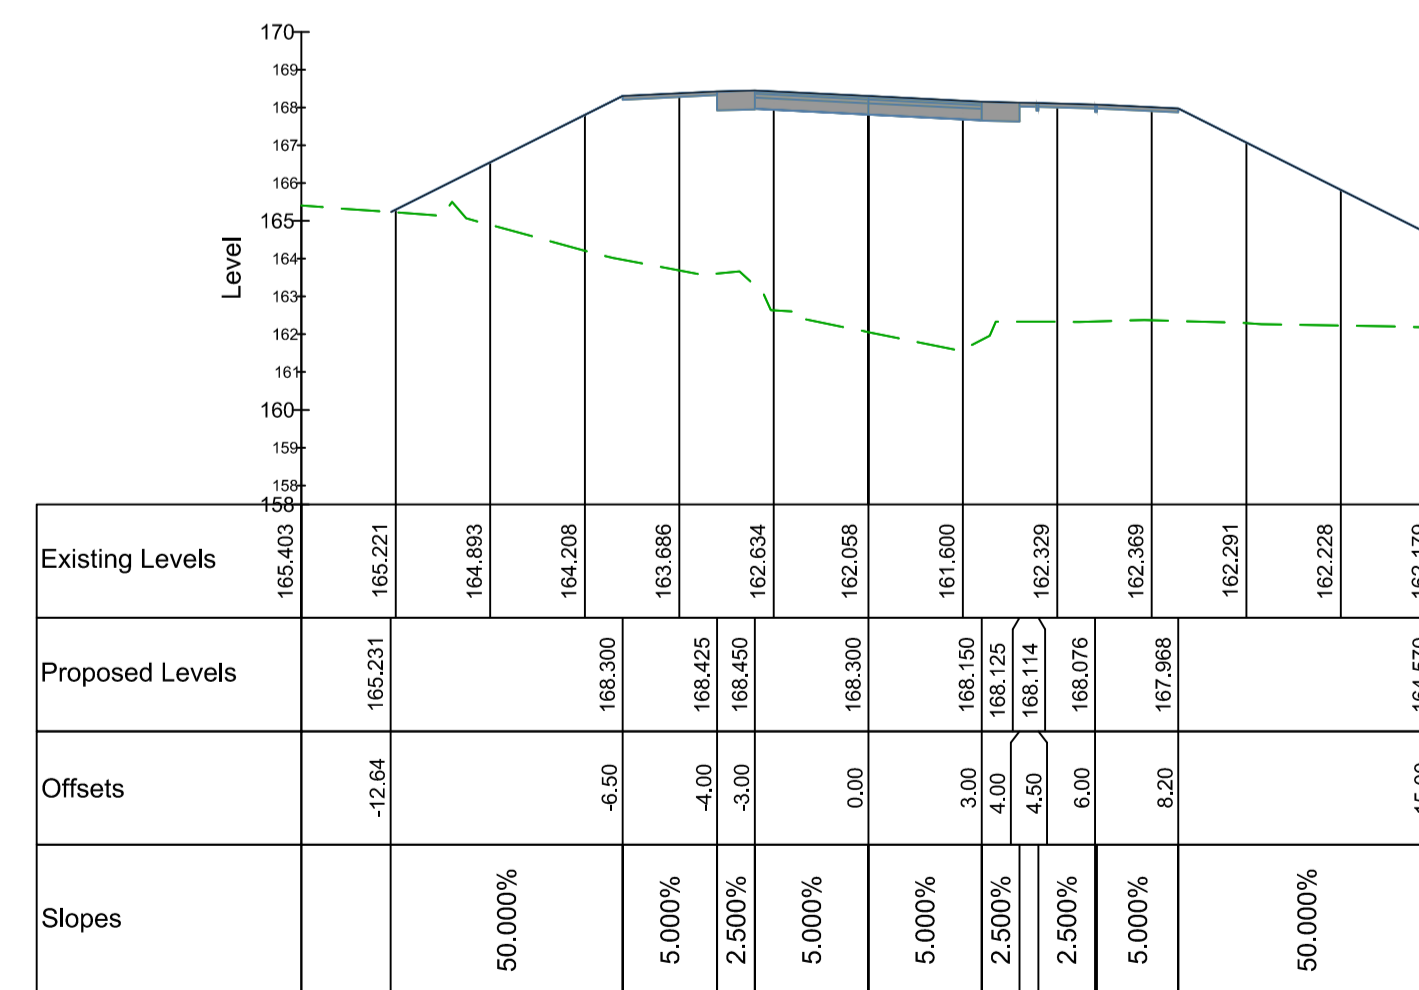

Chainage 760.000

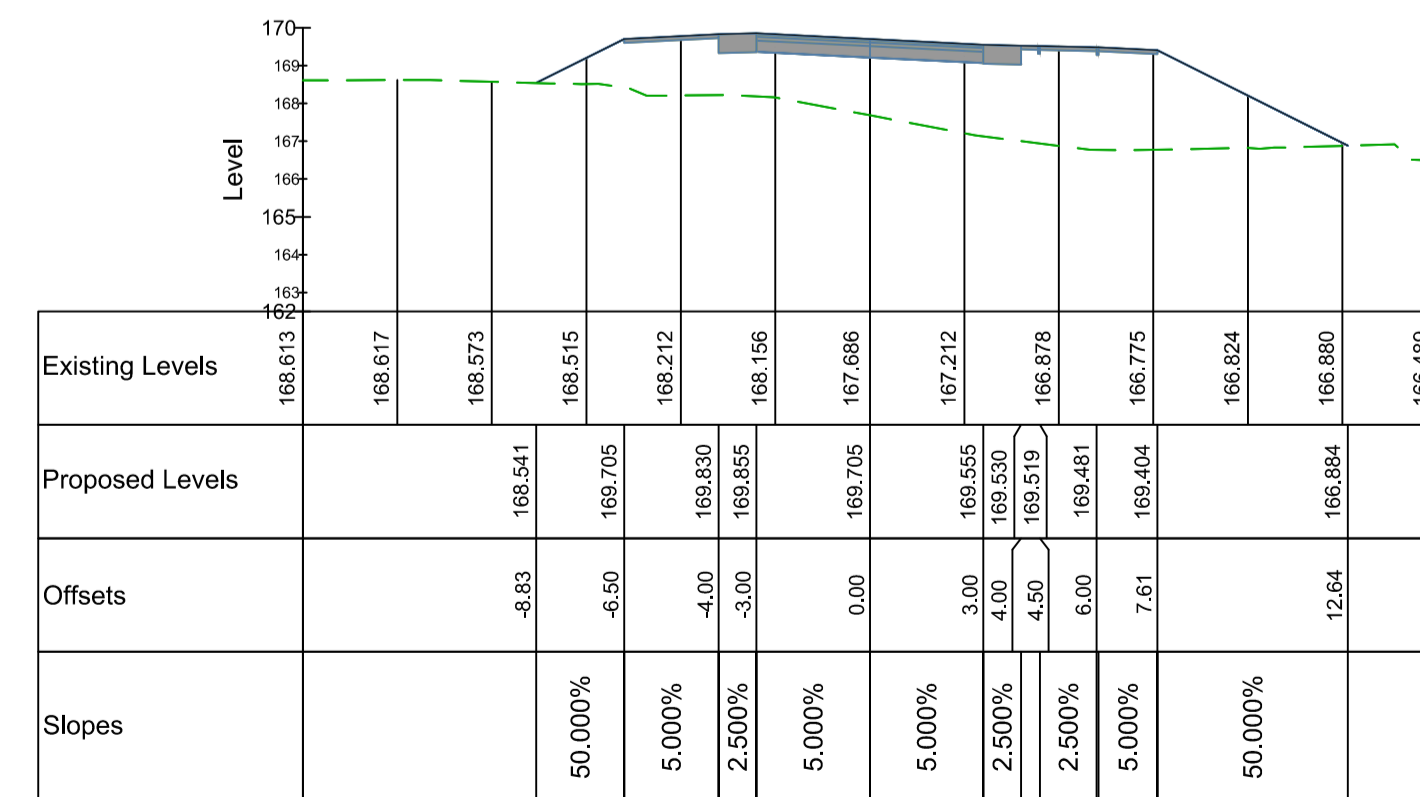

Chainage 800.000

Key to symbols					
A	25/07/14	ML	ALIGNMENT REVISED	MK	SW
Rev	Date	Drawn	Description	Ch'k'd	App'd

becon
generating value from waste

Client
arc21
arc 21
Walsh House
Fortwilliam Business Park
35 Dargan Road
Belfast BT3 9LZ

Title
ARC 21 RESIDUAL WASTE TREATMENT PROJECT
PROPOSED BOGHILL ROAD
CROSS SECTIONS - SHEET 6 OF 10

Designed	MK	13/08/12	Eng.Chk.	SW	13/08/12
Drawn	SV	13/08/12	Coordination	DMcF	13/08/12
Dwg.Chk.	DJM	13/08/12	Approved	SW	13/08/12
Scale @ A1	Project 5090959			Status	T
1:200	CAD file GE-C-BOG-XX-027-A.dwg				
Drawing No	GE-C-BOG-XX-027			Rev	A