




Chainage 880.000

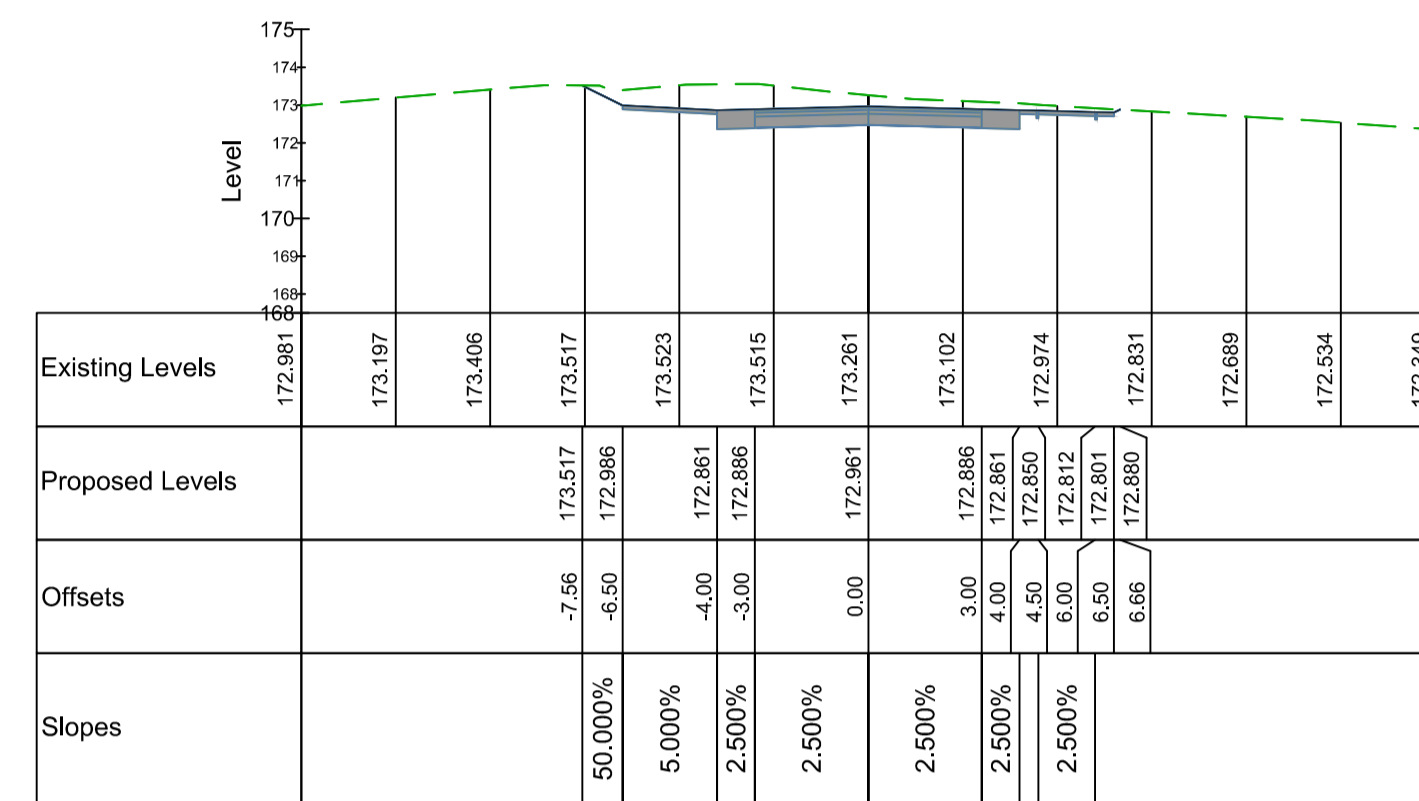


Chainage 920.000

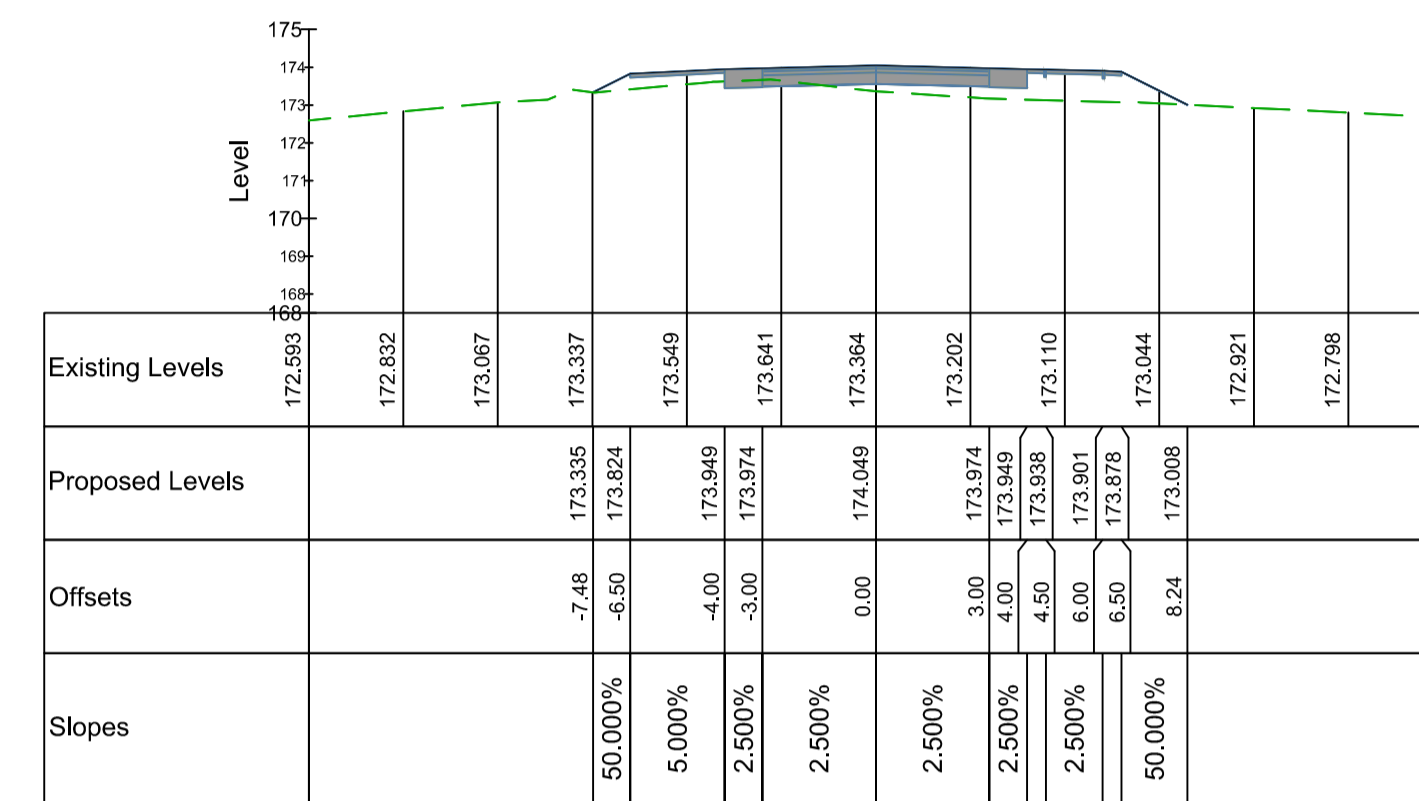


Chainage 980.000

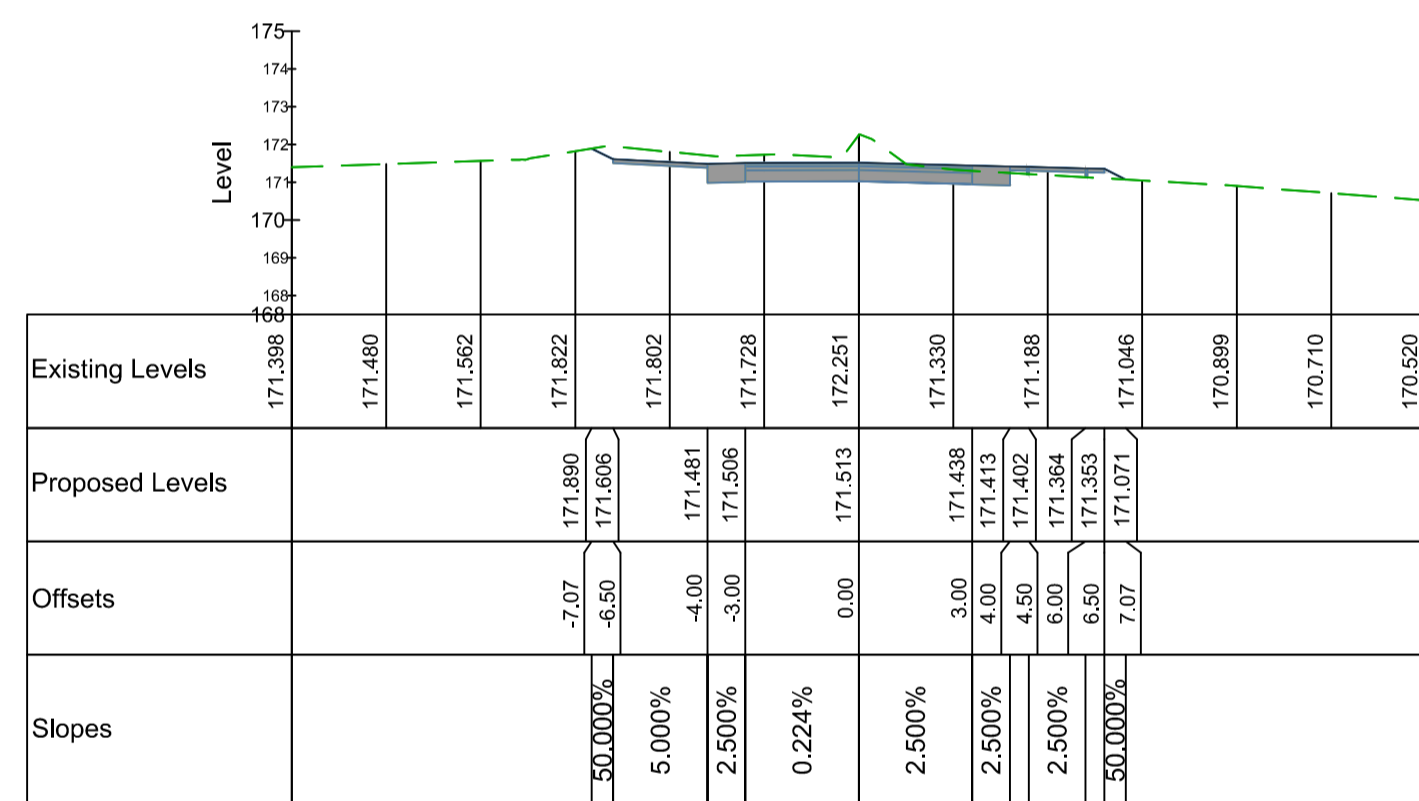


Chainage 860.000

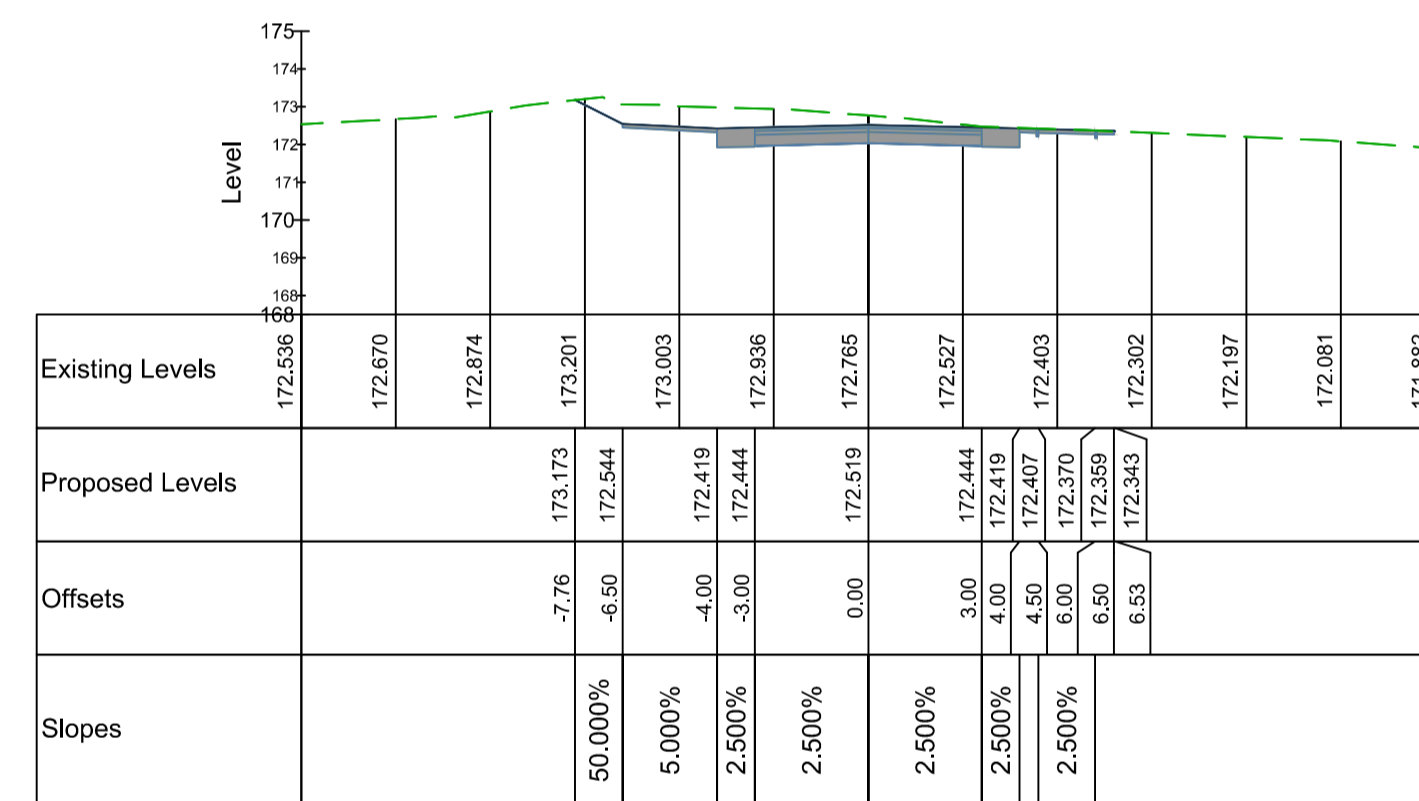


Chainage 900.000

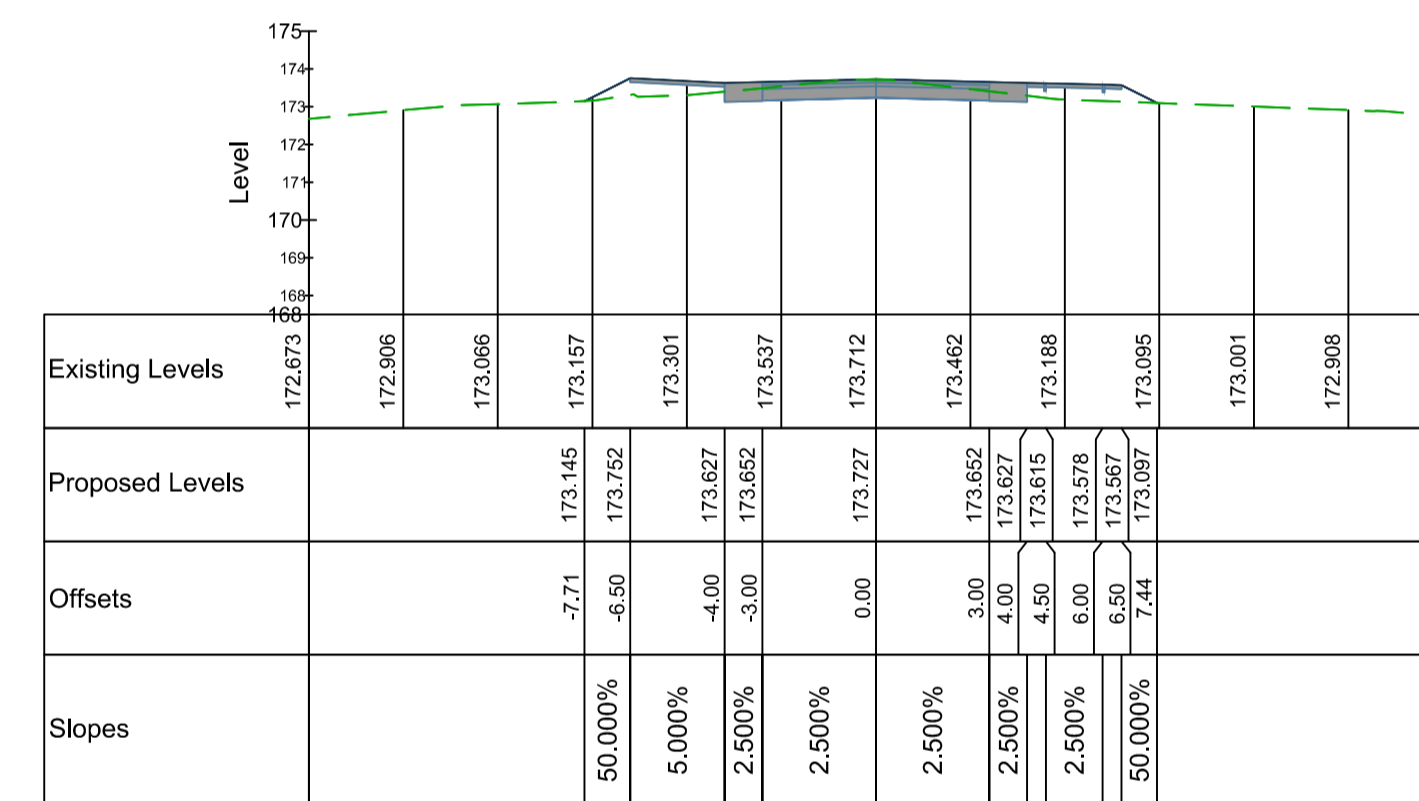


Chainage 960.000

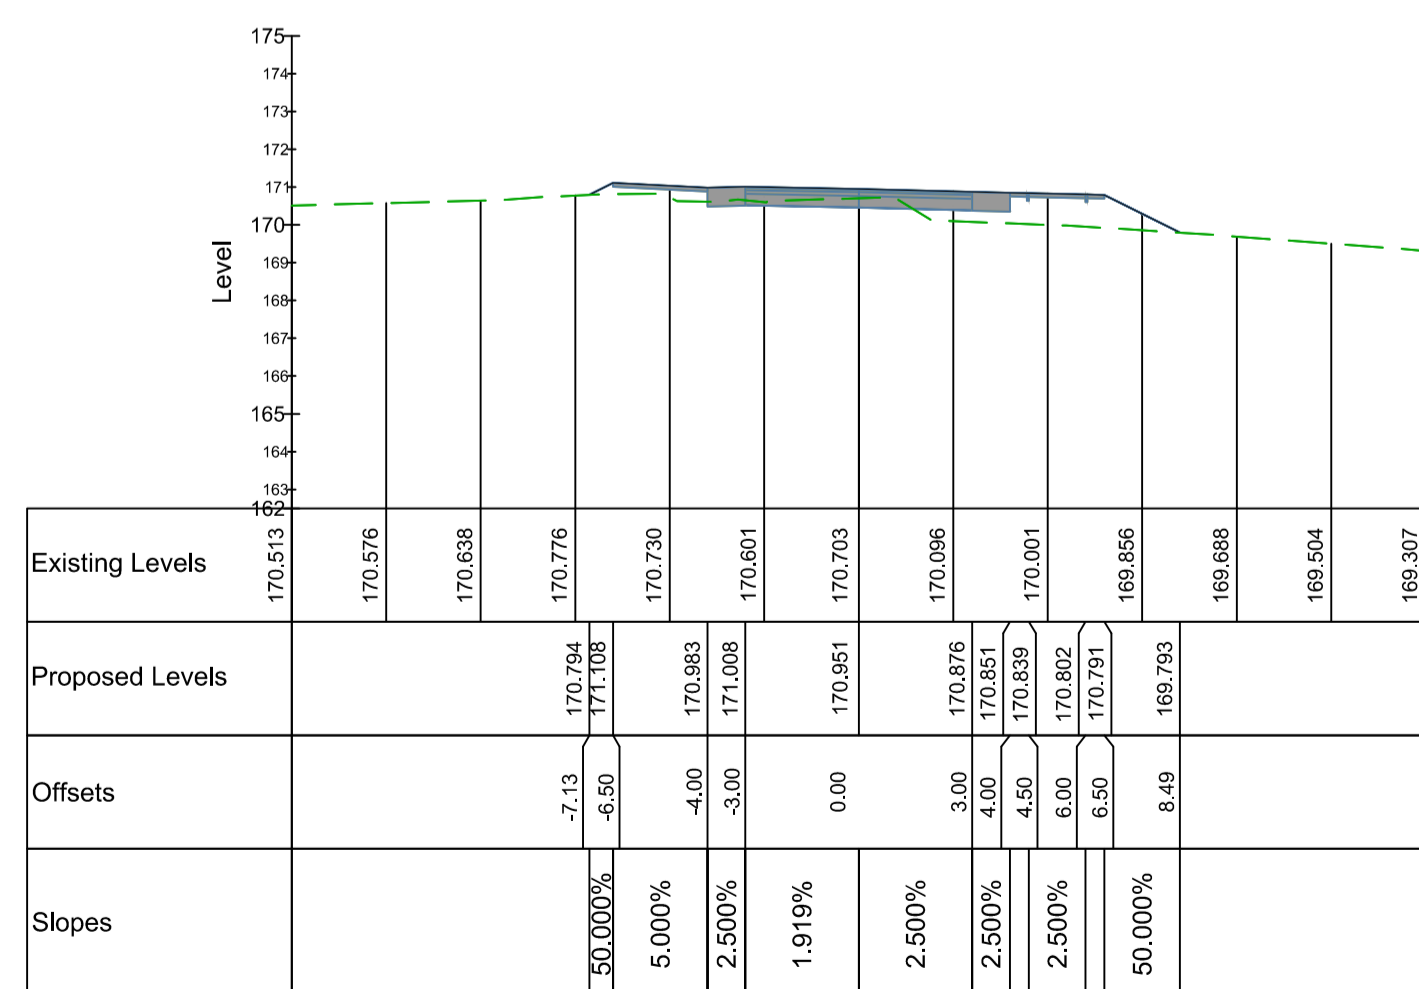

Chainage 840.000

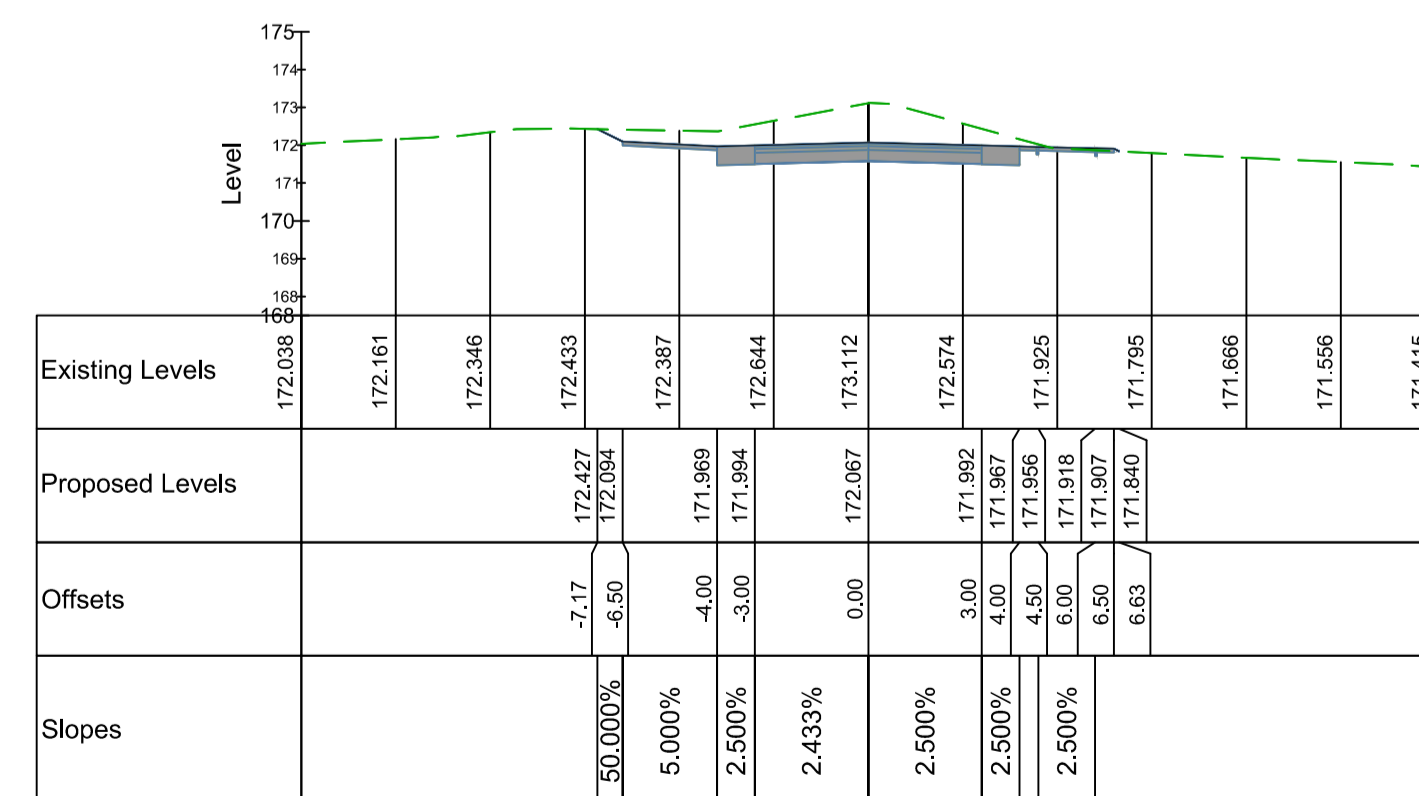

Chainage 881.247

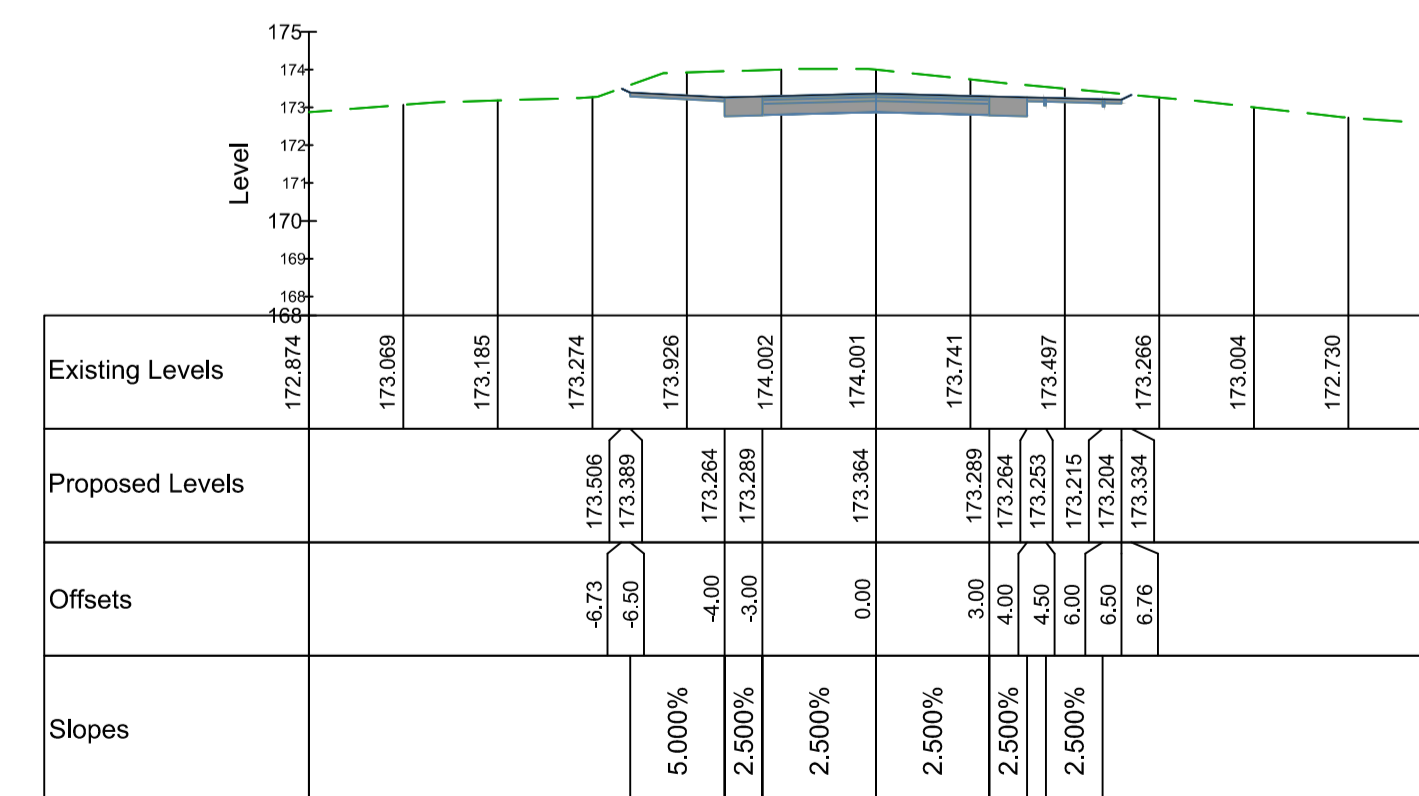

Chainage 940.000

Rev	Date	Drawn	Description	Ch'k'd	App'd
A	25/07/14	ML	ALIGNMENT REVISED	MK	SW

Key to symbols

Client

arc 21
Walsh House
Fortwilliam Business Park
35 Dargan Road
Belfast BT3 9LZ

Title
ARC 21 RESIDUAL WASTE TREATMENT PROJECT
PROPOSED BOGHILL ROAD
CROSS SECTIONS - SHEET 7 OF 10

Designed	MK	13/08/12	Eng.Chk.	SW	13/08/12
Drawn	SV	13/08/12	Coordination	DMcF	13/08/12
Dwg.Chk.	DJM	13/08/12	Approved	SW	13/08/12
Scale @ A1	1:200		Project	5090959	Status
		CAD file	GE-C-BOG-XX-028-A.dwg		T
Drawing No. GE-C-BOG-XX-028					Rev
					A