




Chainage 1040.000

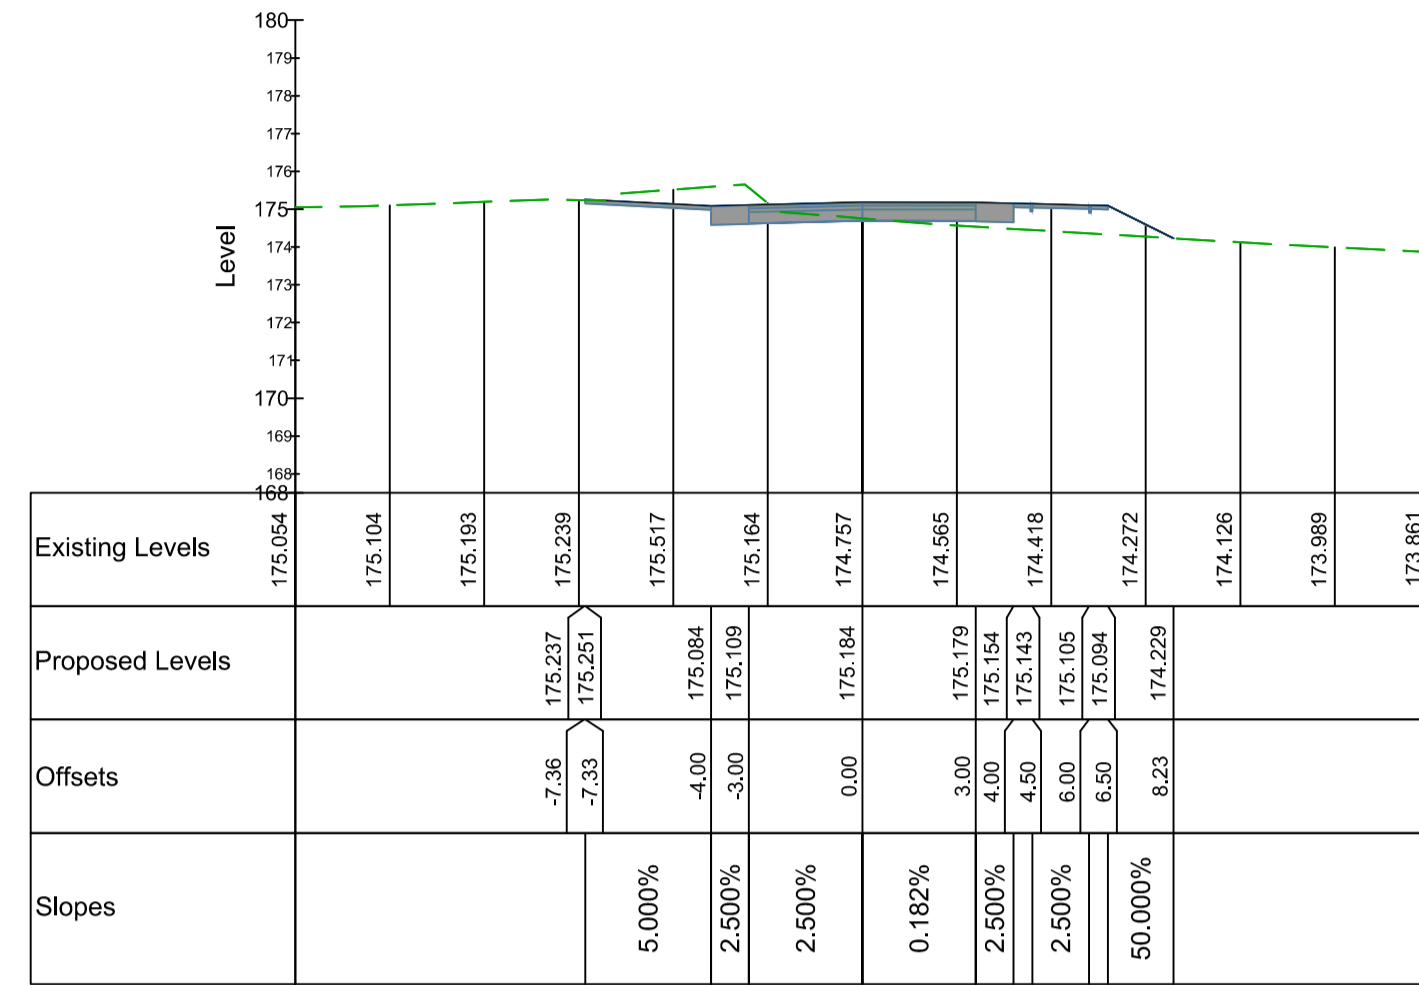


Chainage 1080.000

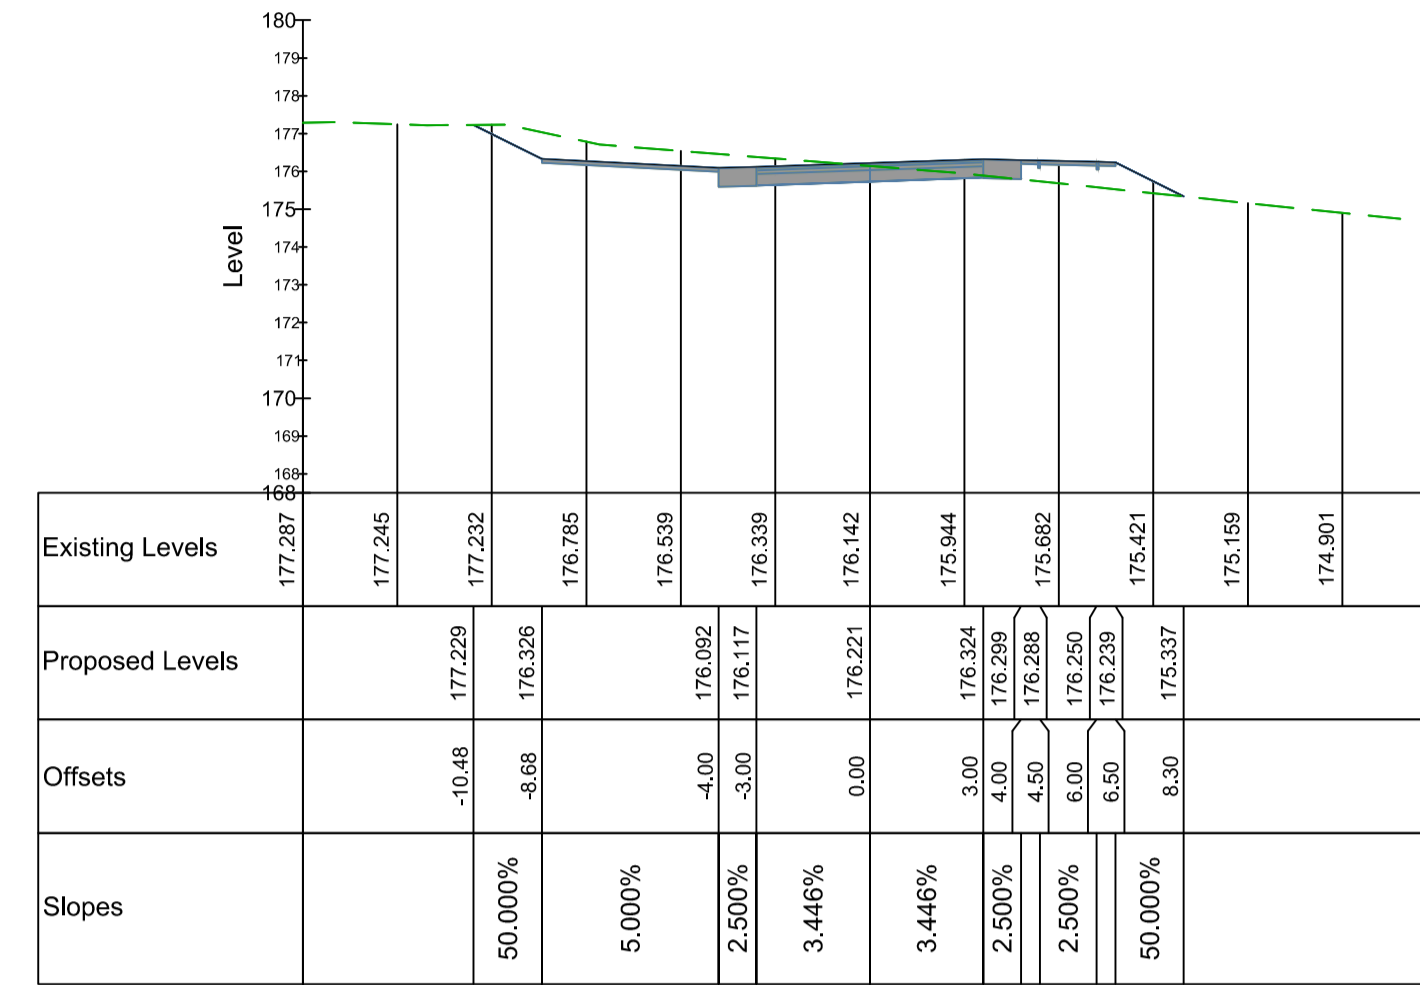


Chainage 1124.583

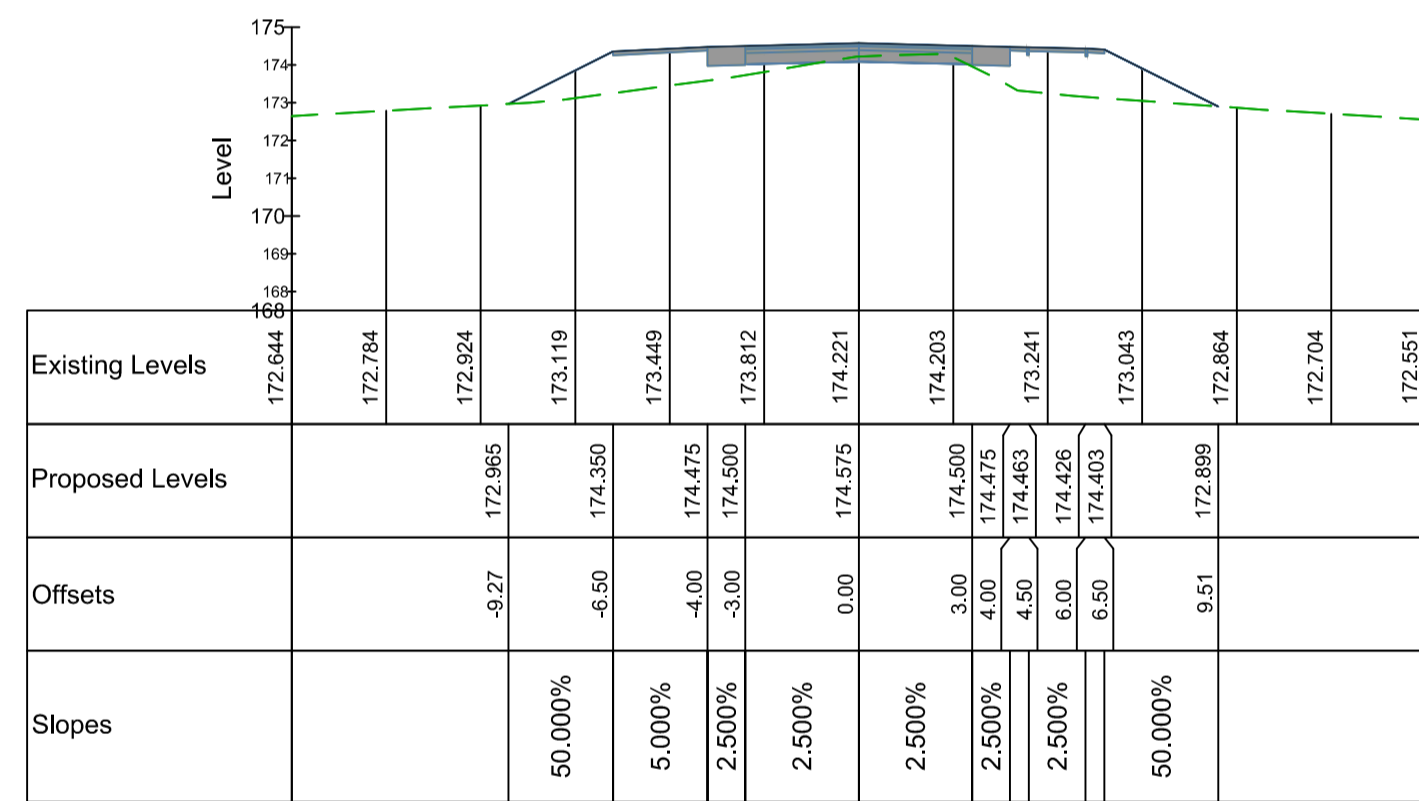


Chainage 1020.000

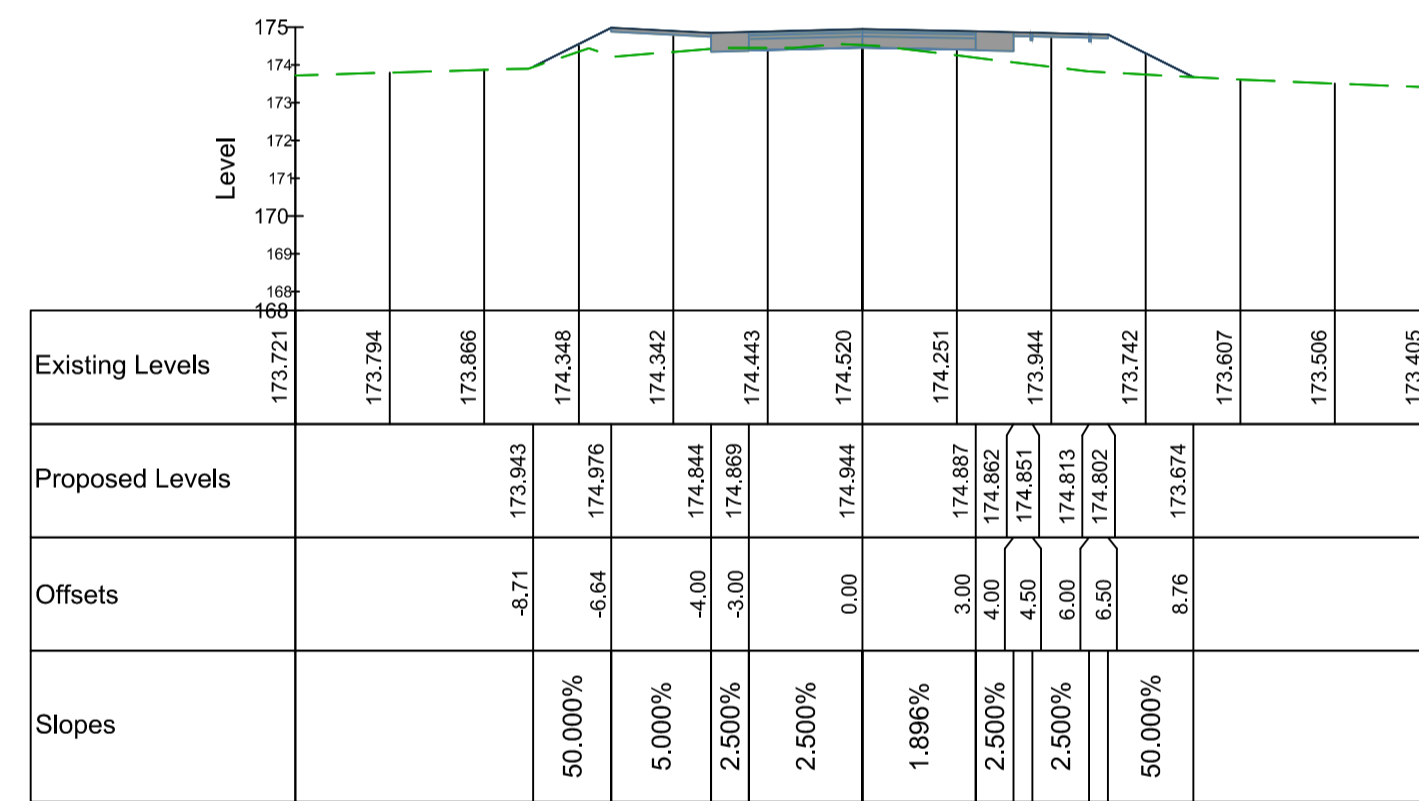


Chainage 1060.000

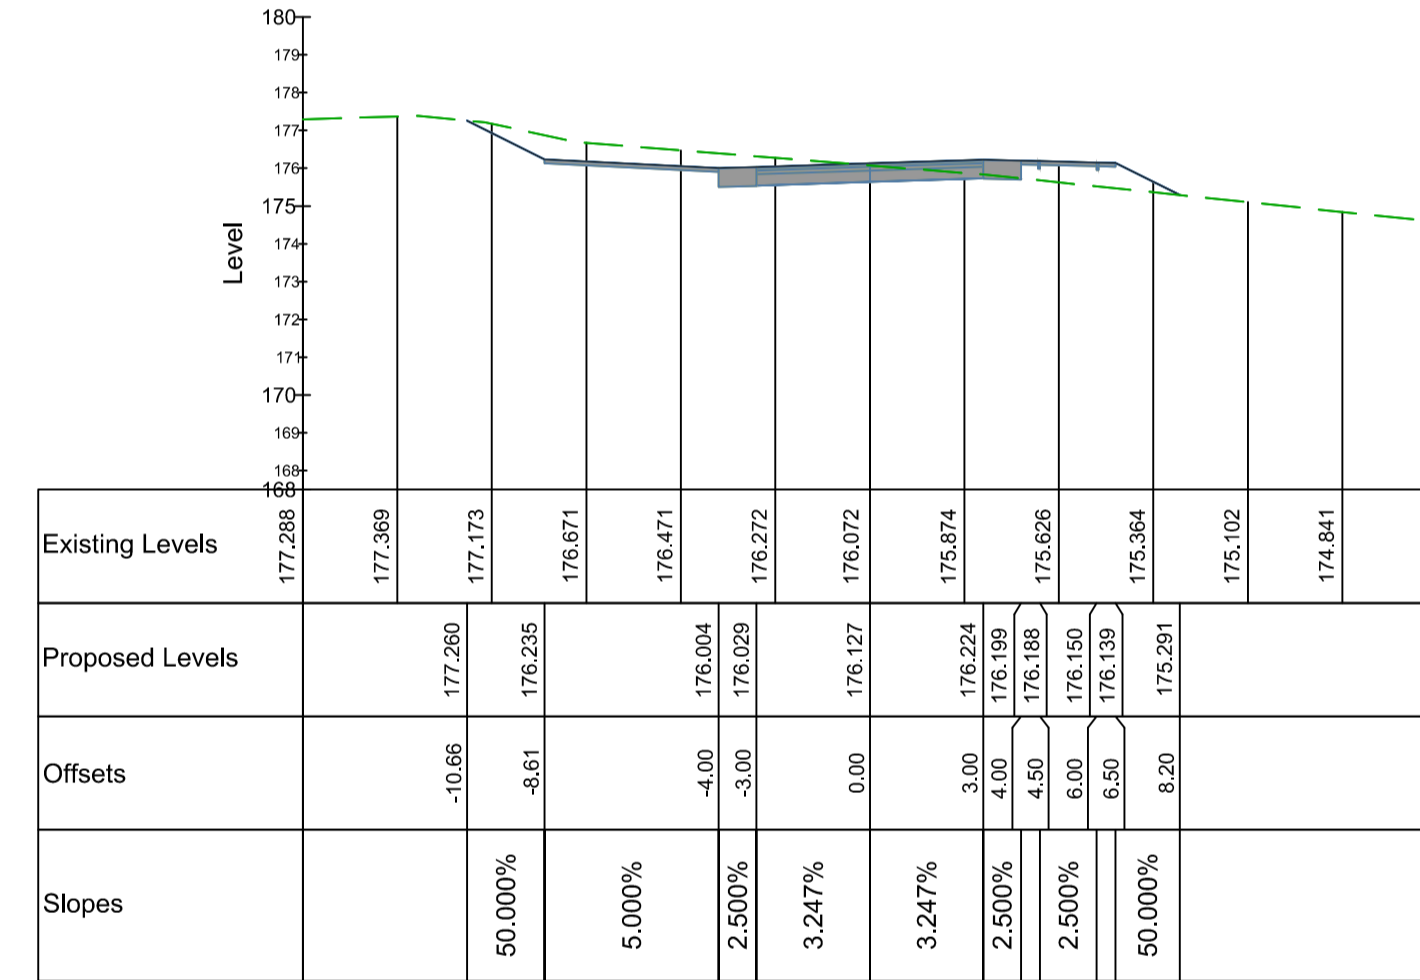


Chainage 1120.000

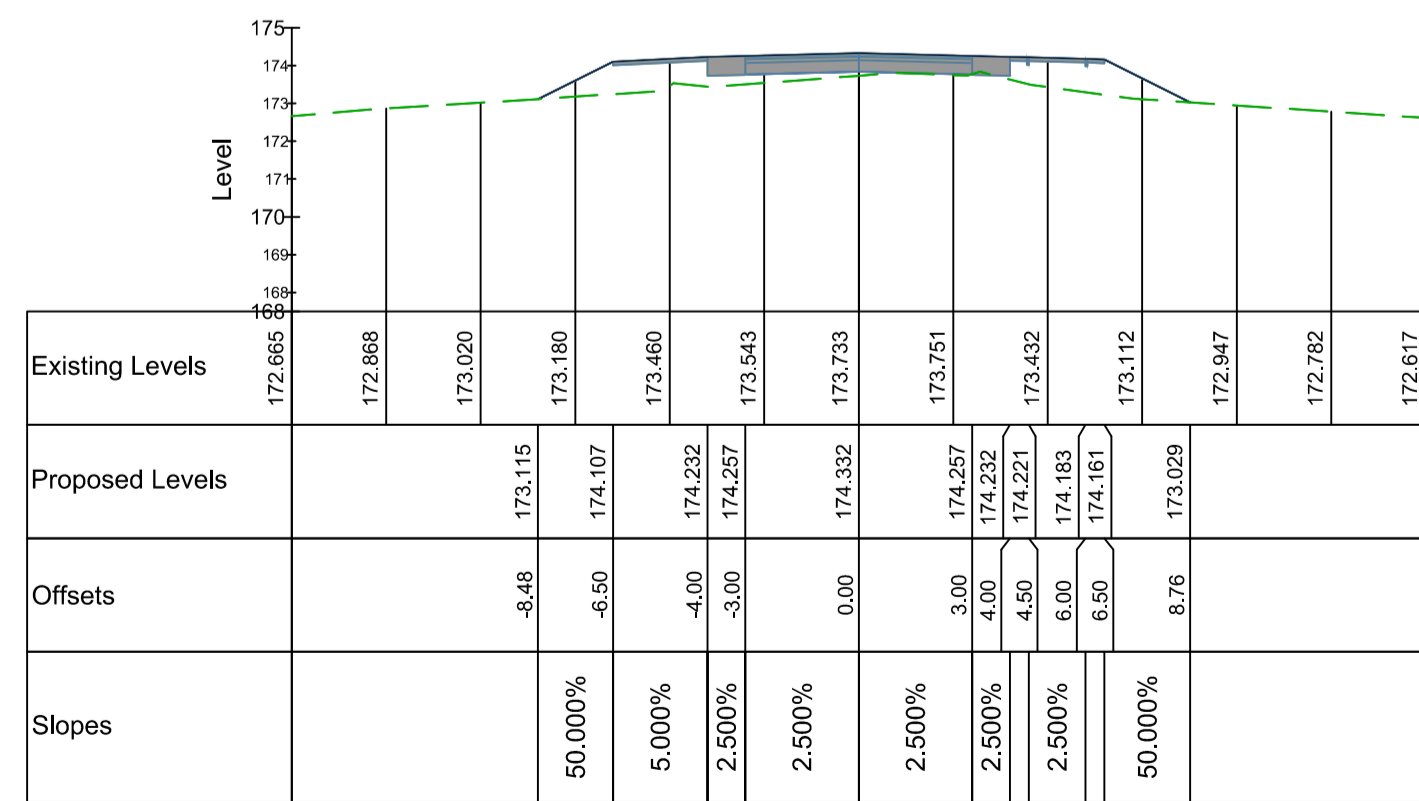

Chainage 1000.000

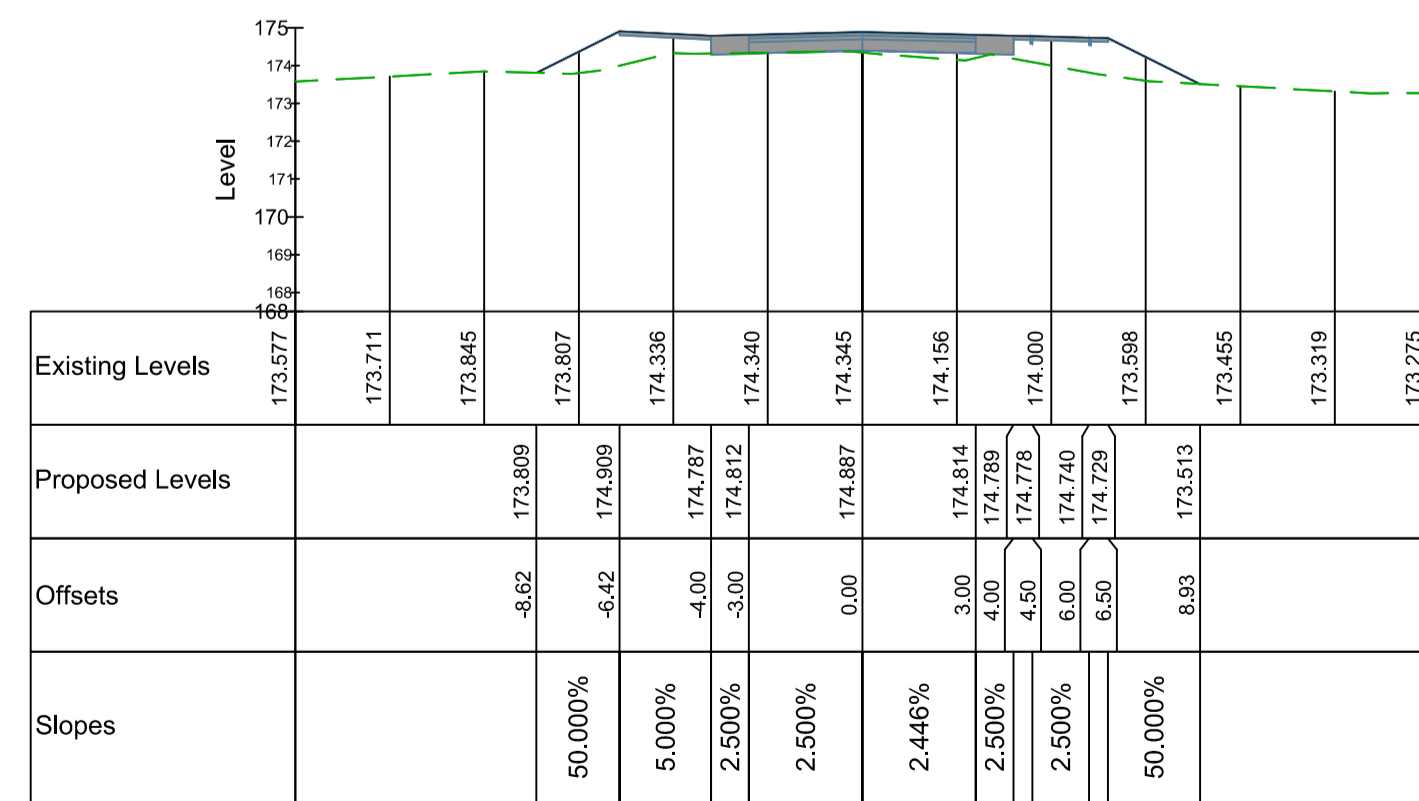

Chainage 1054.583

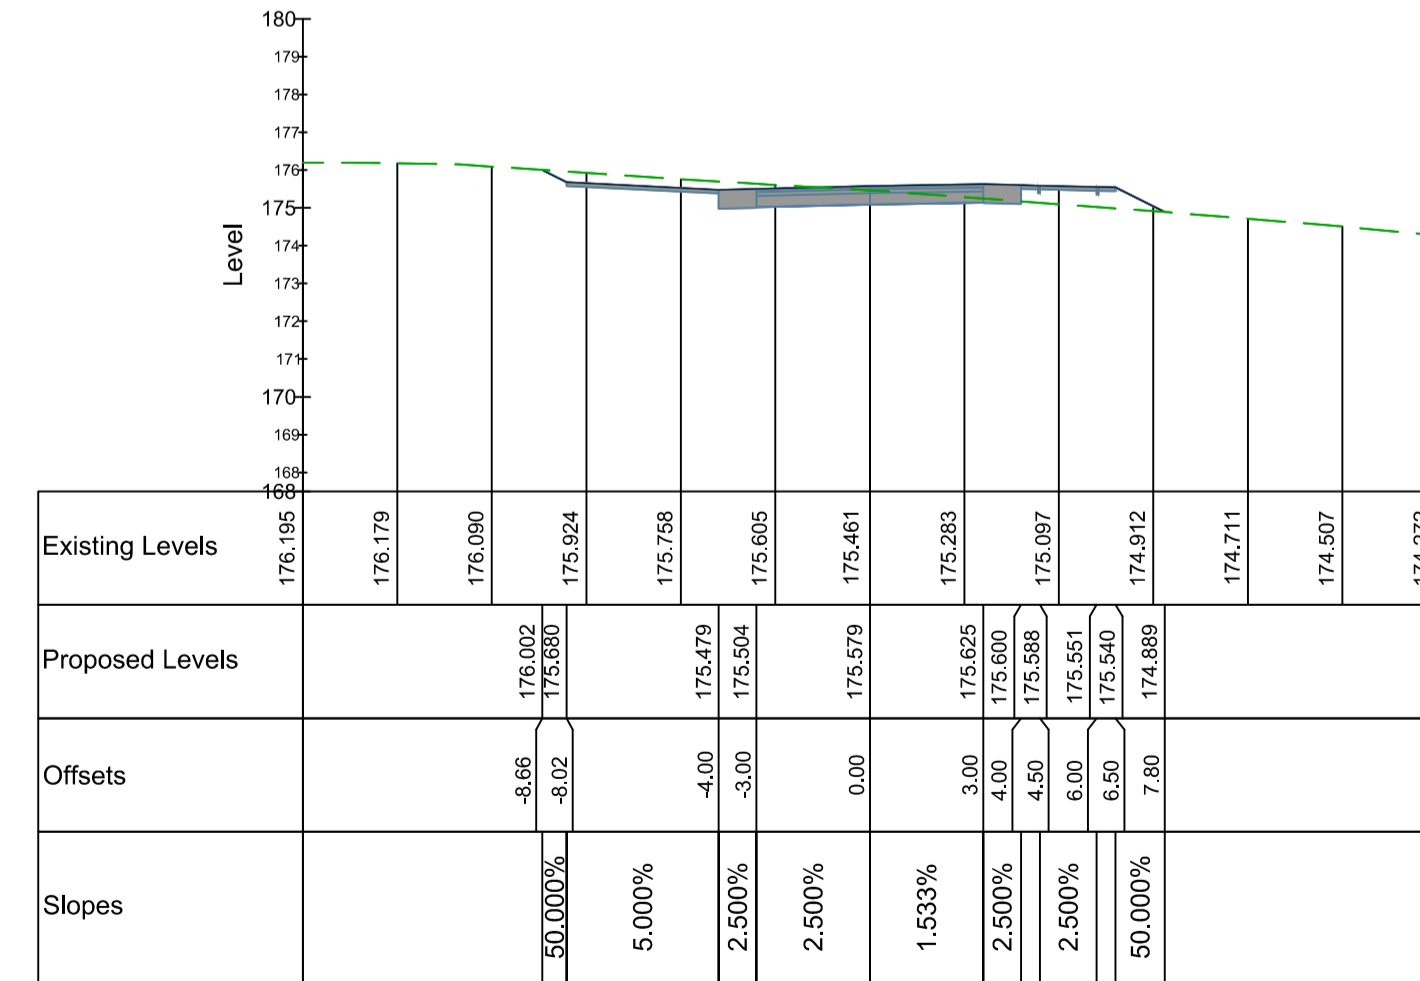

Chainage 1100.000

Key to symbols

Rev	Date	Drawn	Description	Ch'k'd	App'd
A	25/07/14	ML	ALIGNMENT REVISED	MK	SW

Client

arc21
Walsh House
Fortwilliam Business Park
35 Dargan Road
Belfast BT3 9LZ

becon
generating value from waste

Title

ARC 21 RESIDUAL WASTE TREATMENT PROJECT
PROPOSED BOGHILL ROAD
CROSS SECTIONS - SHEET 8 OF 10

Designed	MK	13/08/12	Eng.Chk.	SW	13/08/12
Drawn	SV	13/08/12	Coordination	Dmcf	13/08/12
Dwg.Chk.	DJM	13/08/12	Approved	SW	13/08/12
Scale @ A1	Project	5090959	Status		
1:200	CAD file	GE-C-BOG-XX-029-A.dwg	T		
Drawing No	GE-C-BOG-XX-029		Rev	A	