




Chainage 1300.000

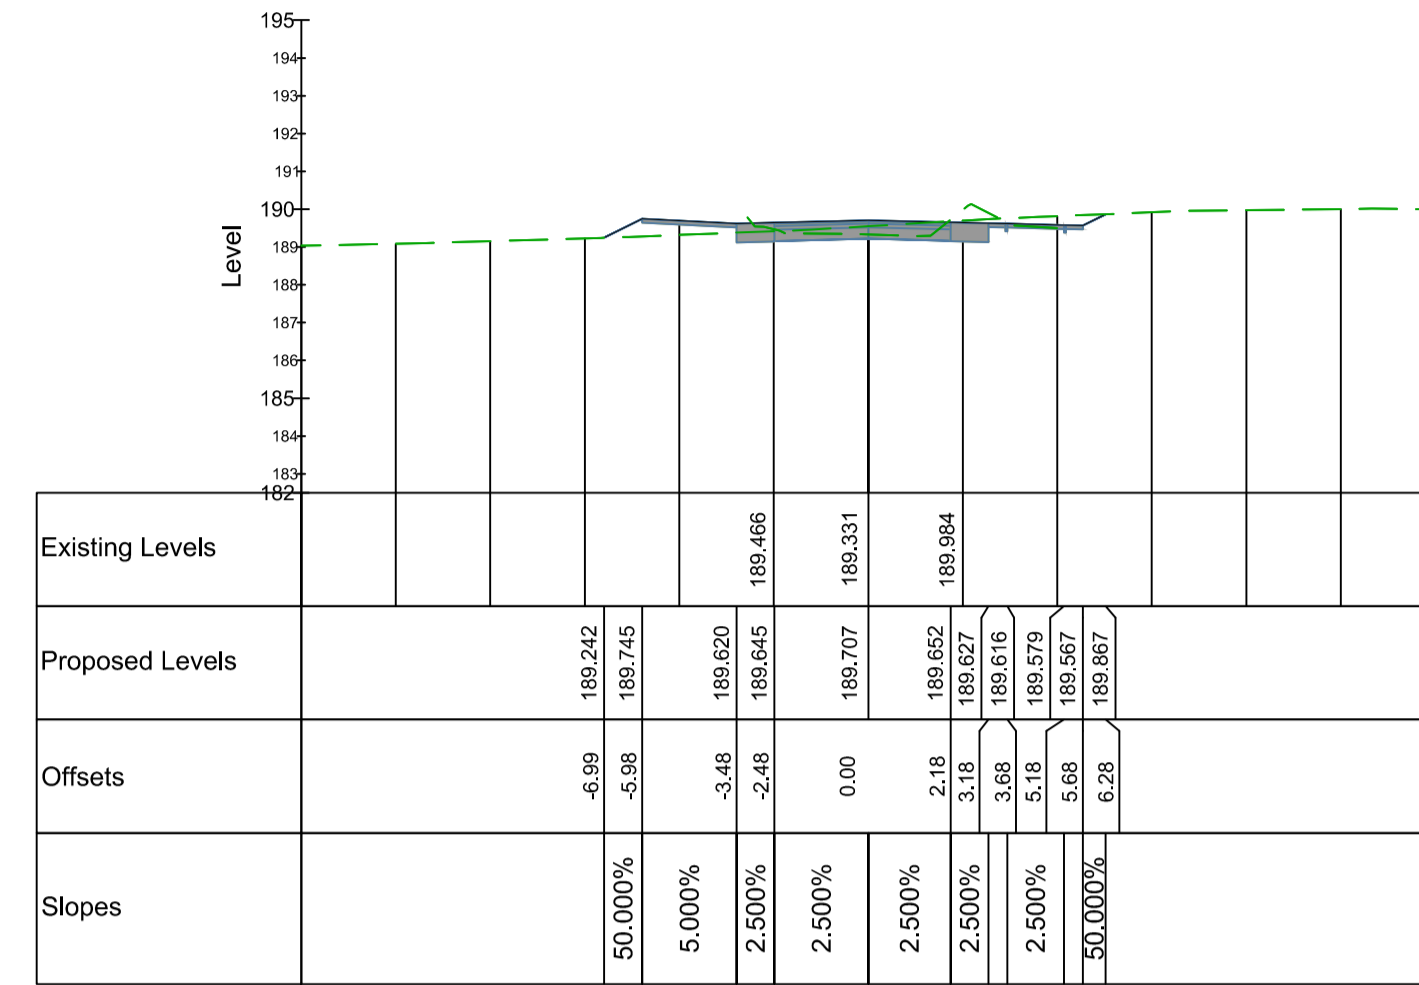


Chainage 1360.000

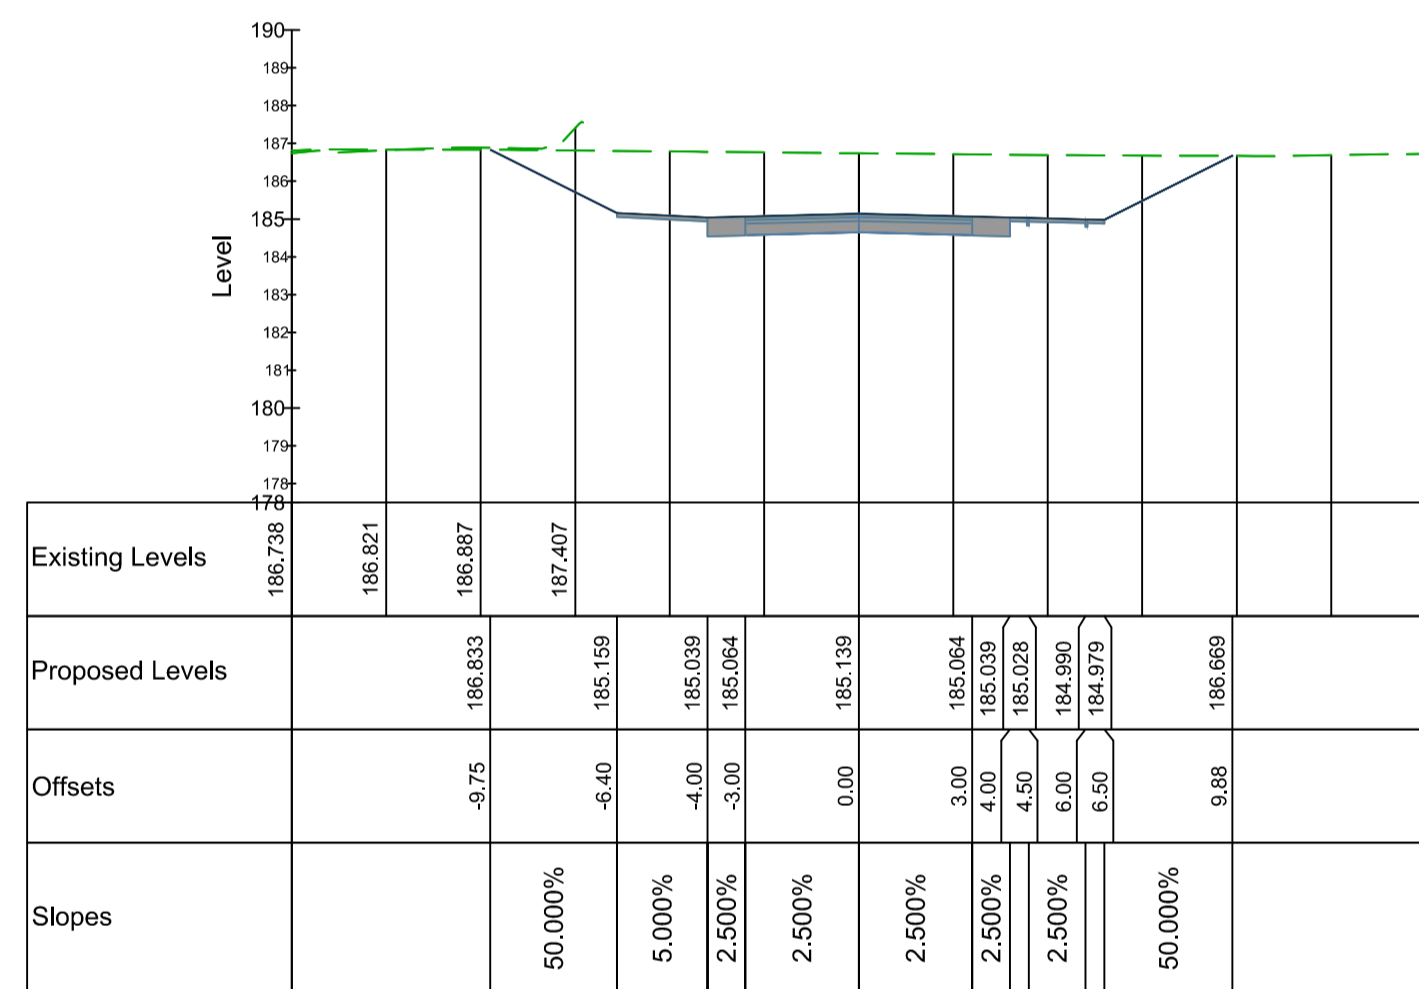


Chainage 1280.000

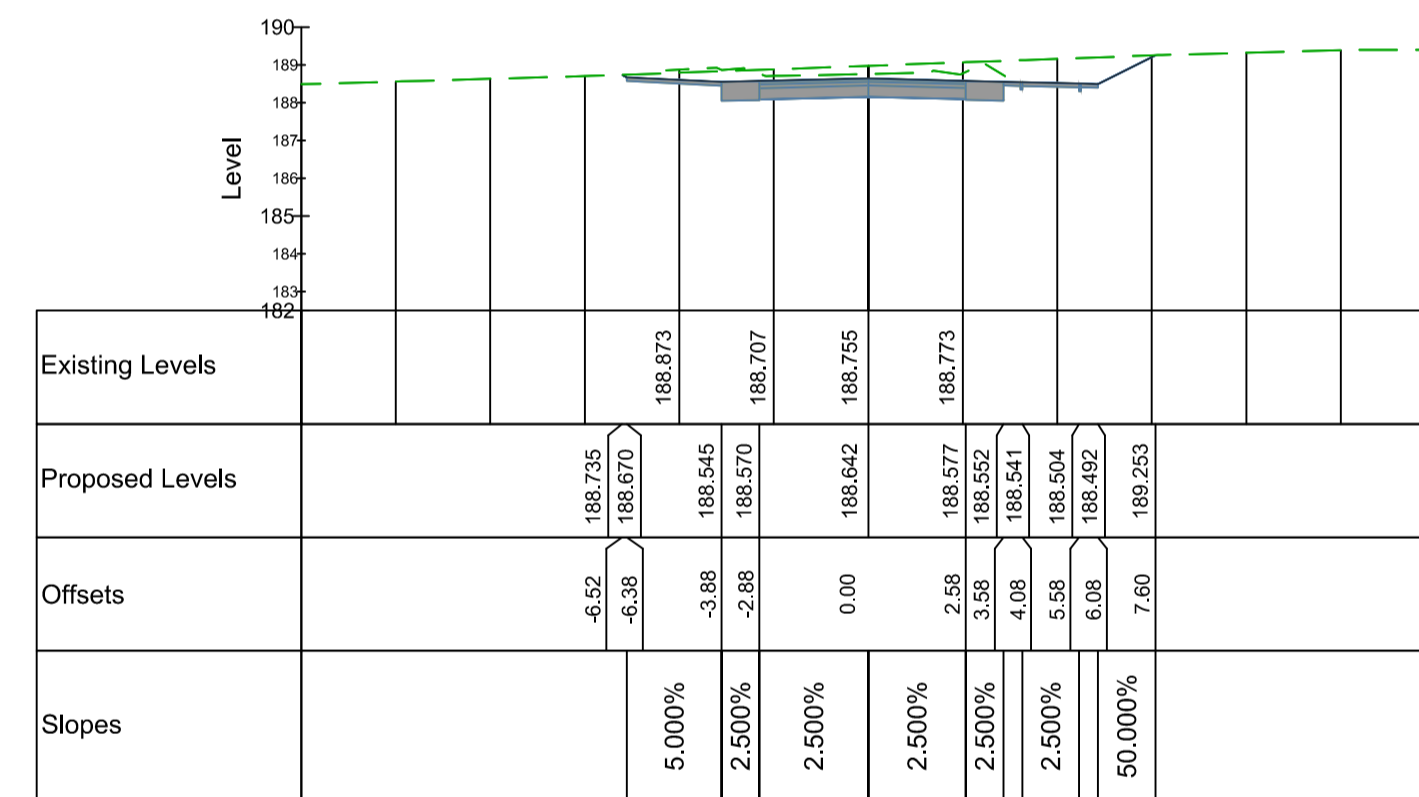


Chainage 1340.000

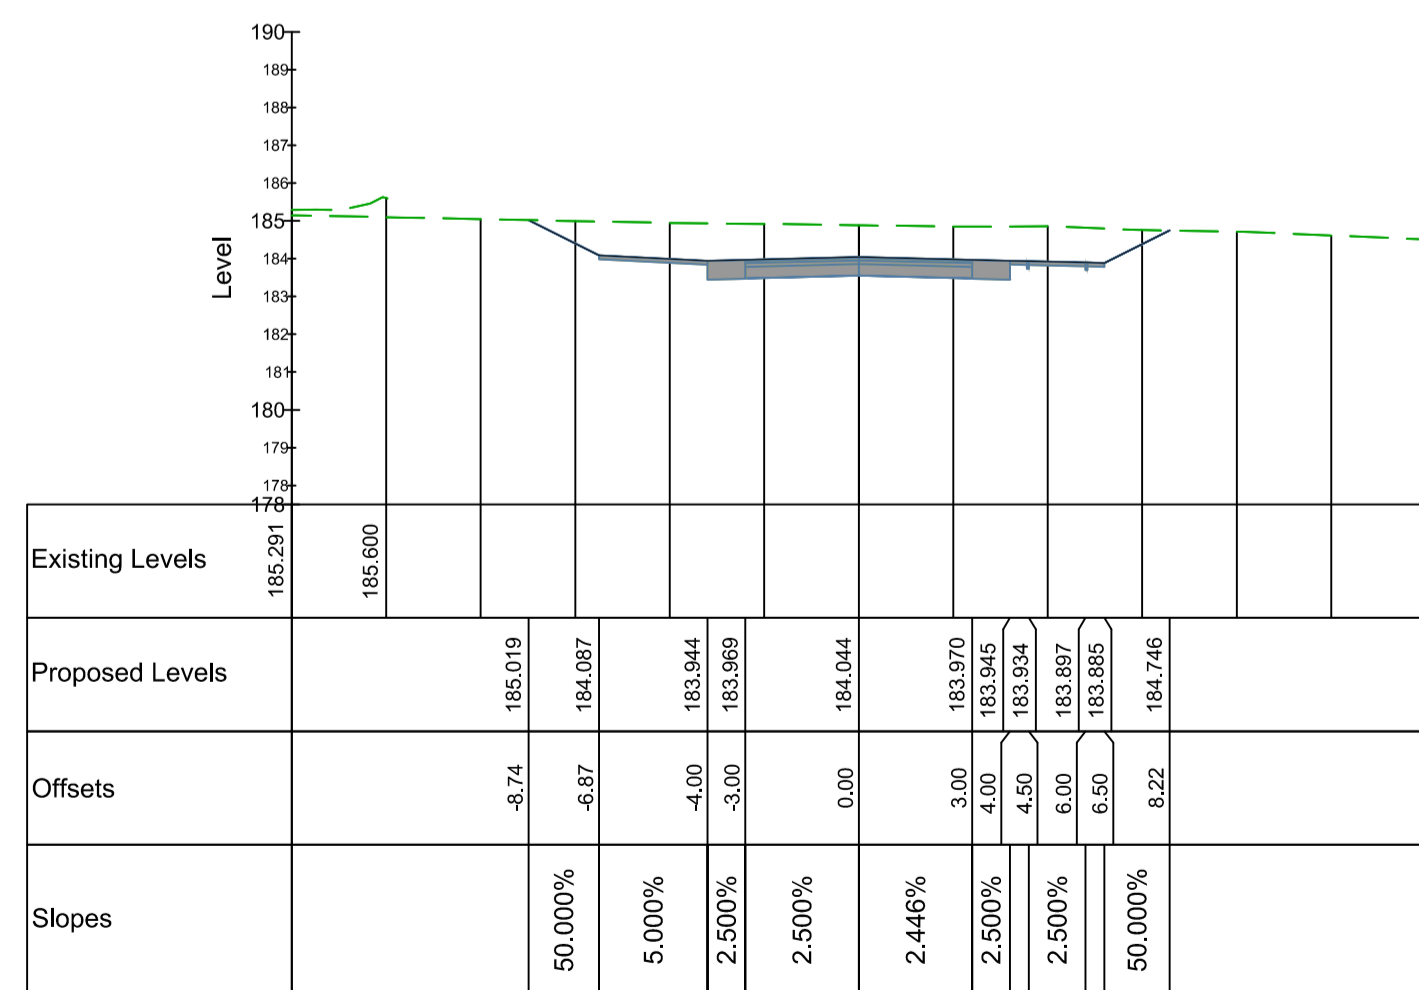

Chainage 1261.093

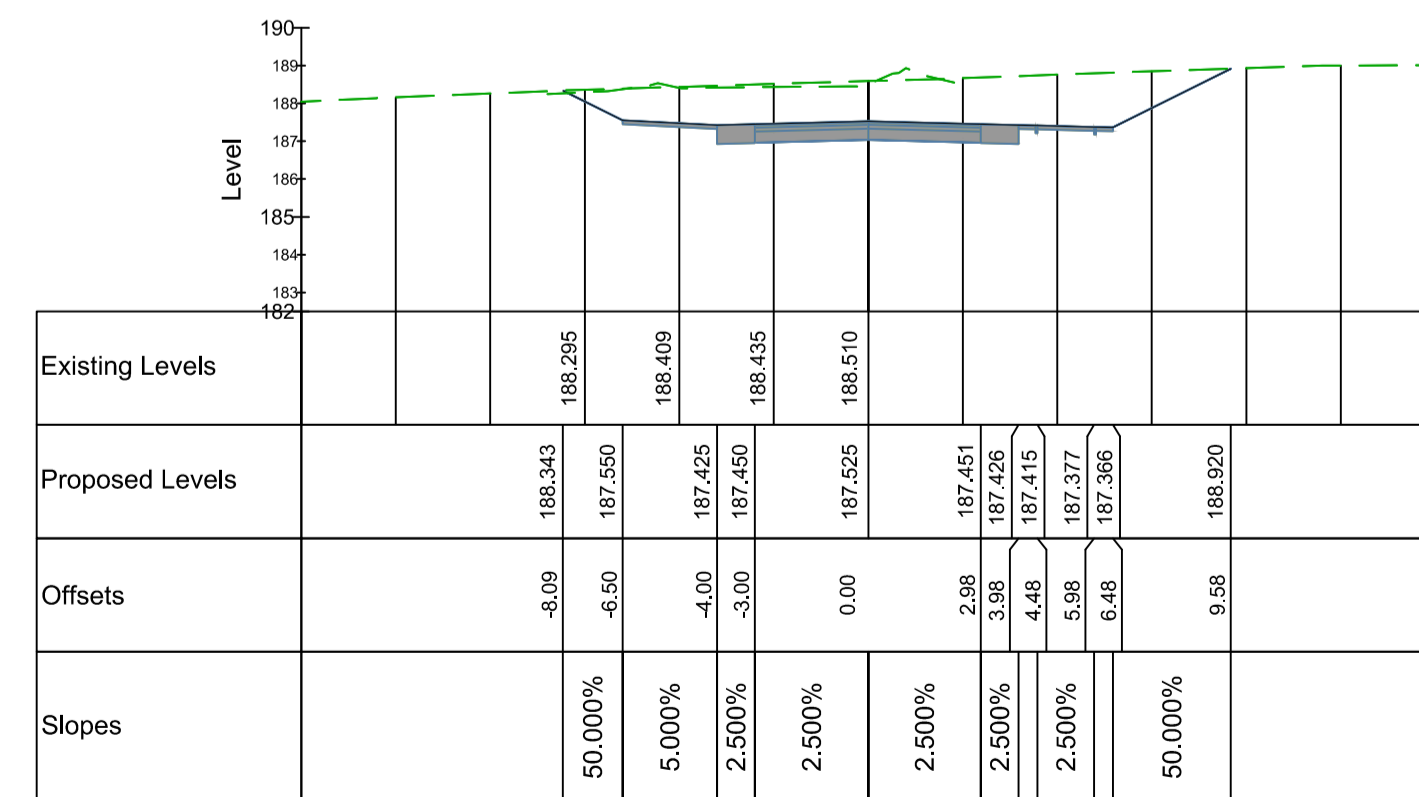

Chainage 1320.000

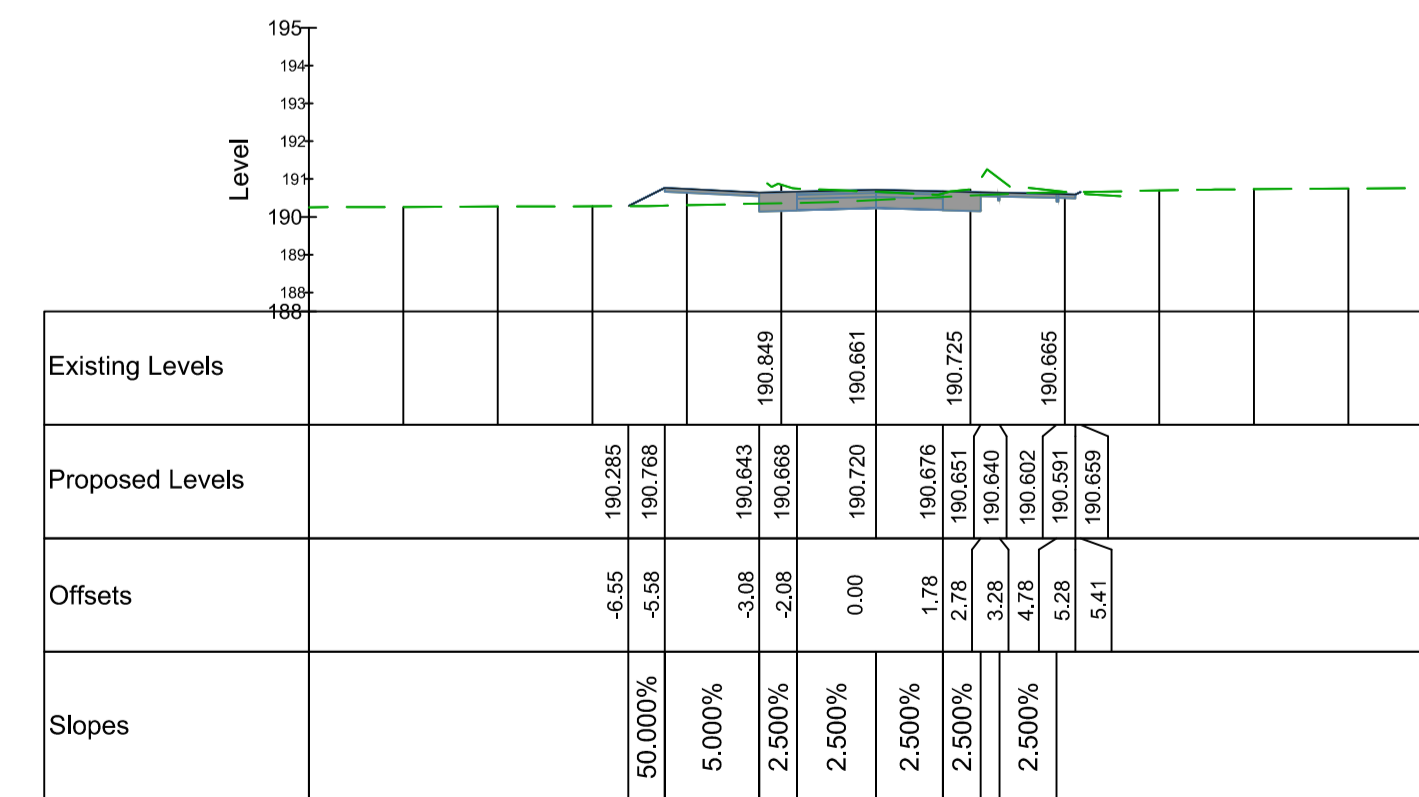

Chainage 1380.000

Key to symbols					
Rev	Date	Drawn	Description	Ch'k'd	App'd
A	25/07/14	ML	ALIGNMENT REVISED	MK	SW


  
 Client:
   

 arc 21
   
 Walsh House
   
 Fortwilliam Business Park
   
 35 Dargan Road
   
 Belfast BT3 9LZ

Title:
   
 ARC 21 RESIDUAL WASTE TREATMENT PROJECT
   
 PROPOSED BOGHILL ROAD
   
 CROSS SECTIONS - SHEET 10 OF 10

Designed	MK	13/08/12	Eng.Chk.	SW
Drawn	SV		Coordination	DMcF
Dwg.Chk.	ACK		Approved	SW
Scale @ A1	Project 5090959		Status	
1:200	CAD file GE-C-BOG-XX-038-A.dwg		T	
Drawing No	GE-C-BOG-XX-038			Rev
				A