




Chainage 1160.000

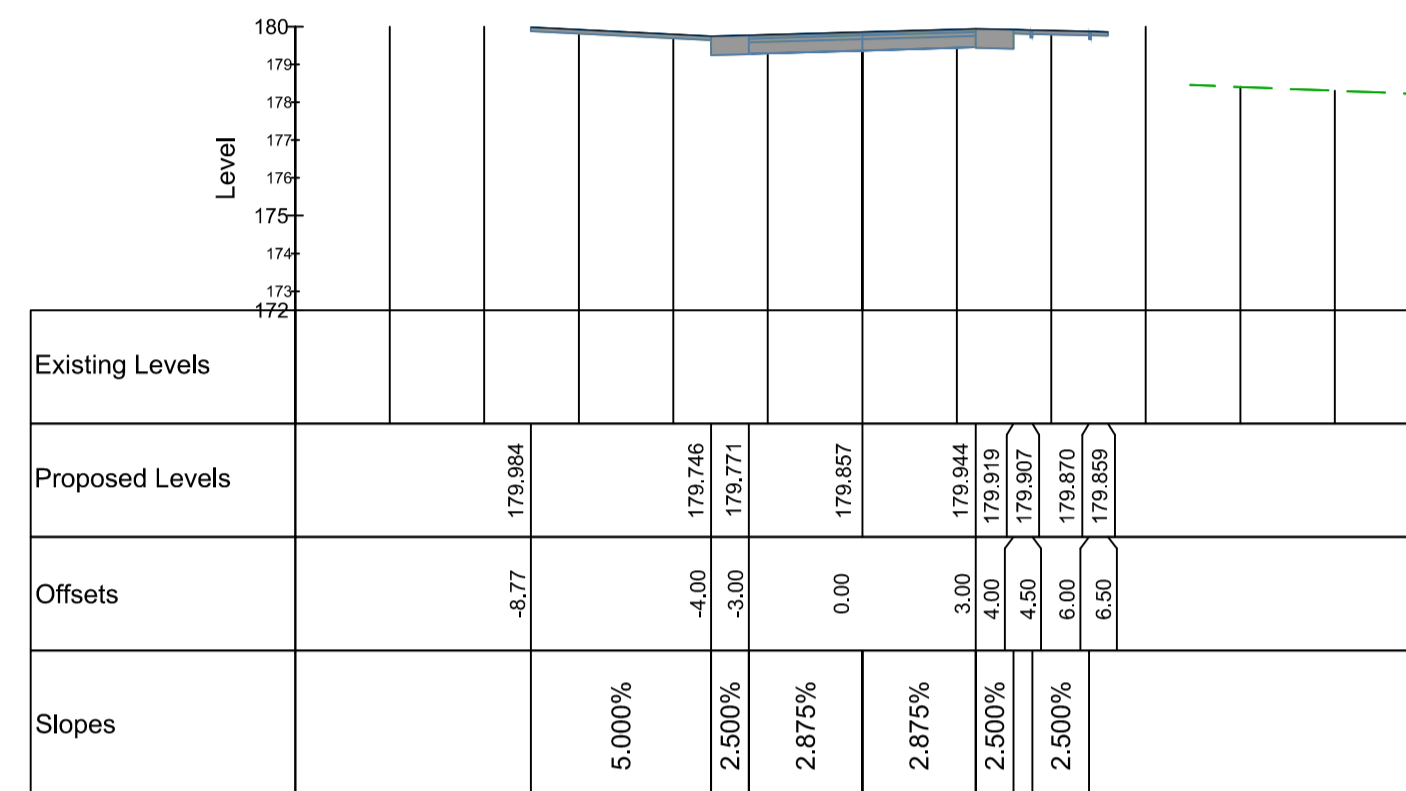


Chainage 1200.000

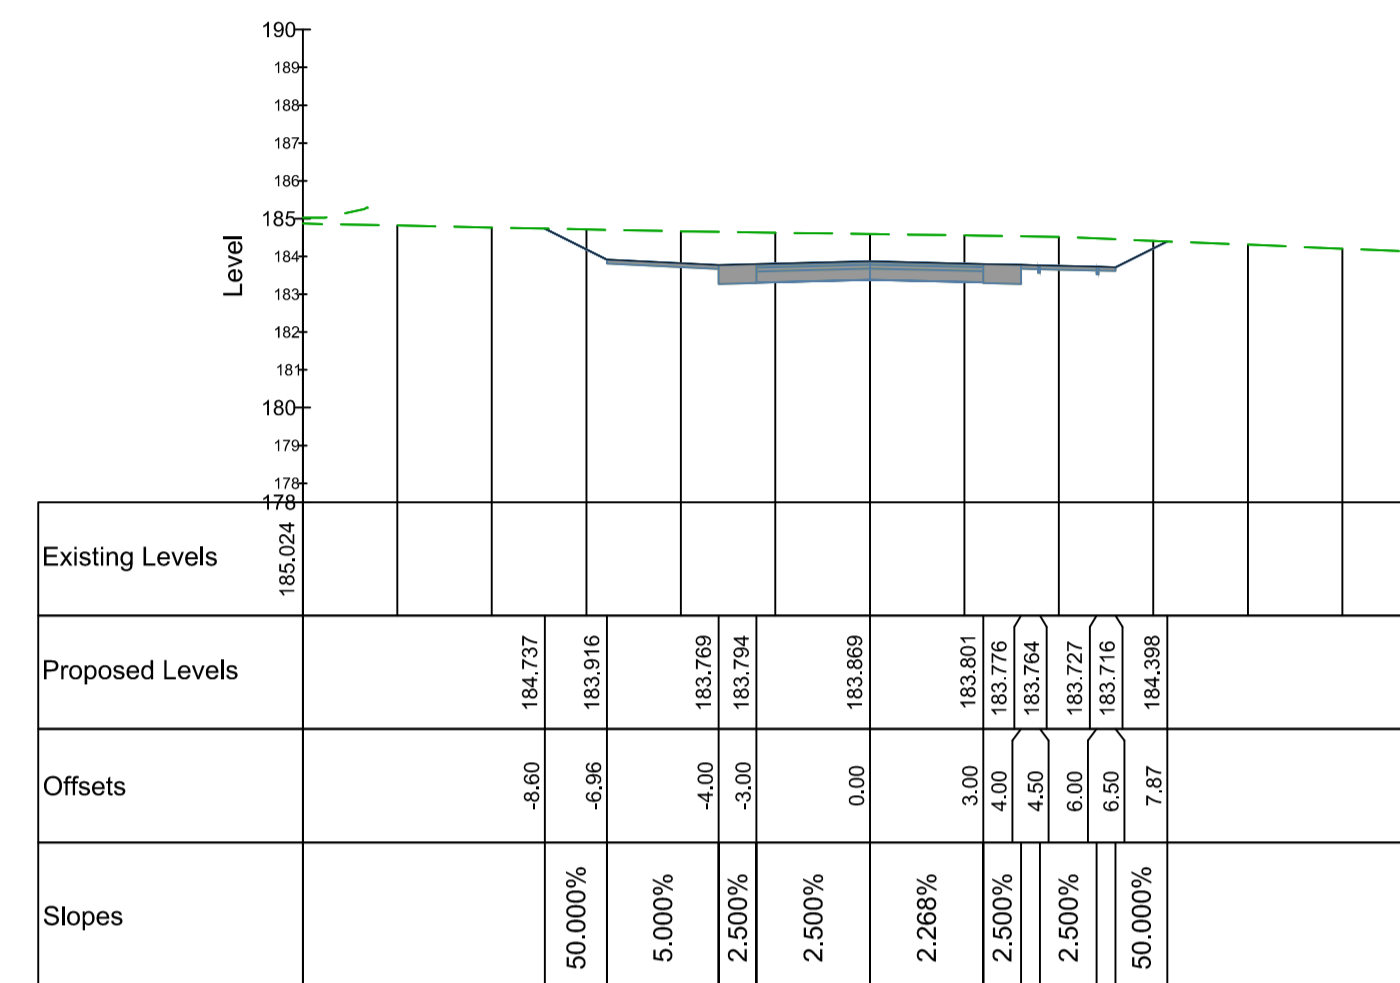


Chainage 1260.000

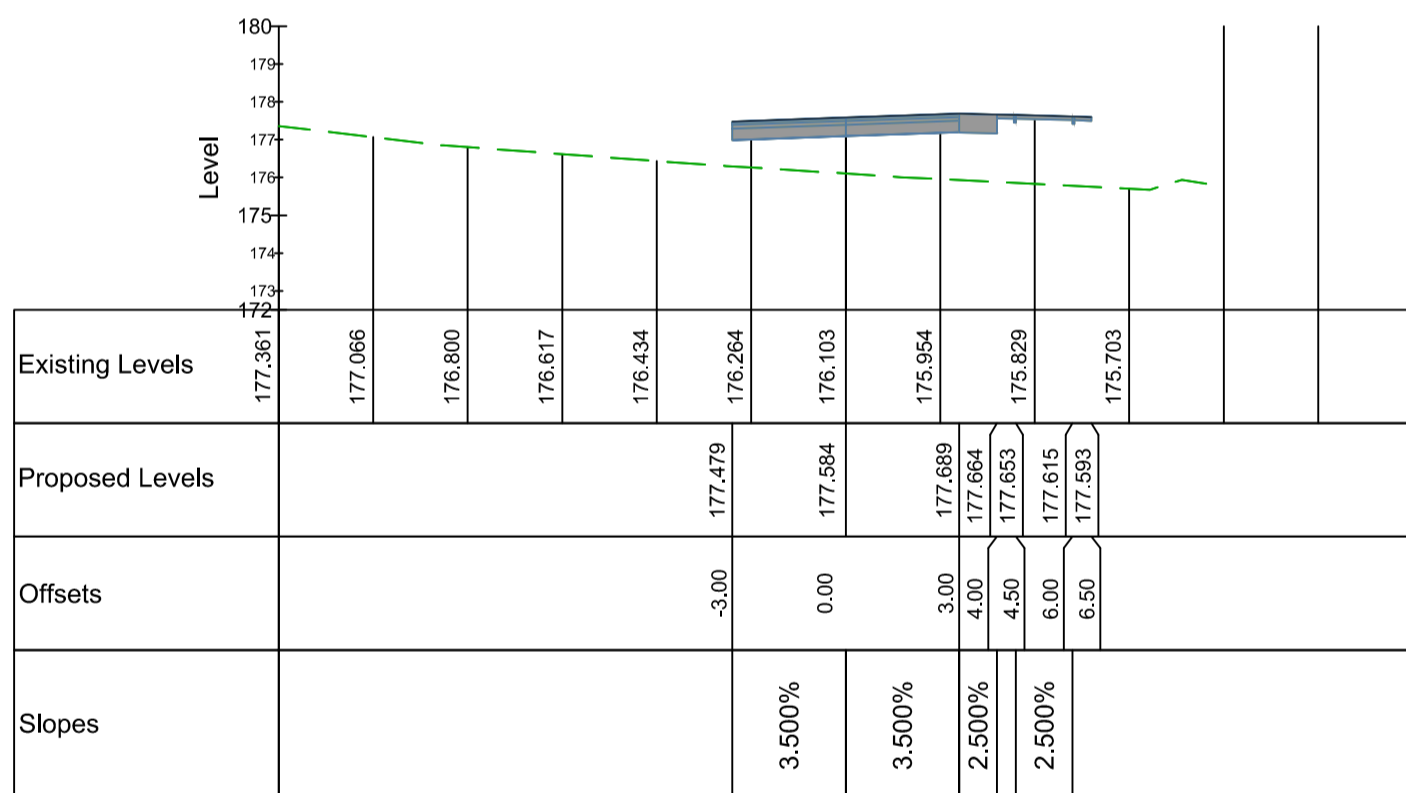


Chainage 1157.838

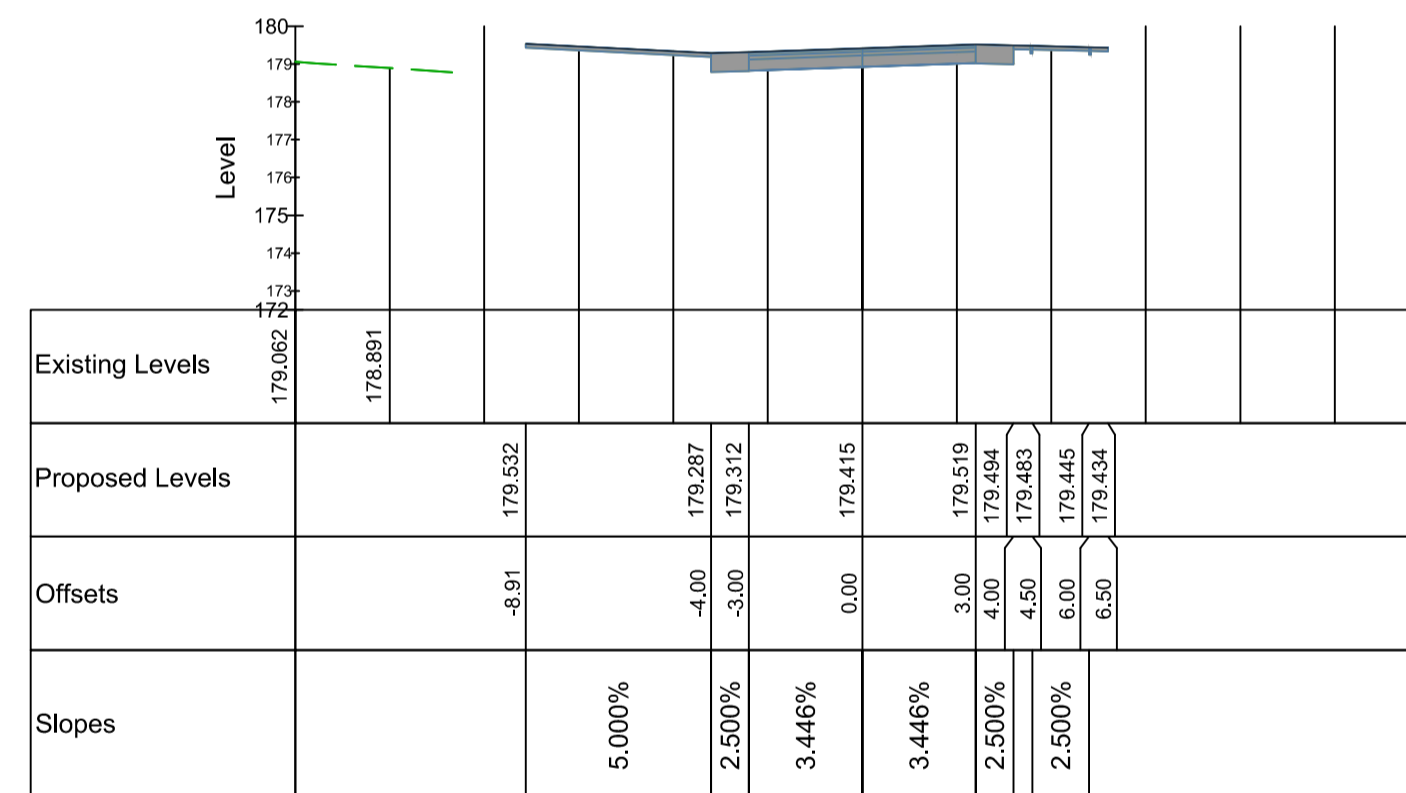


Chainage 1191.093

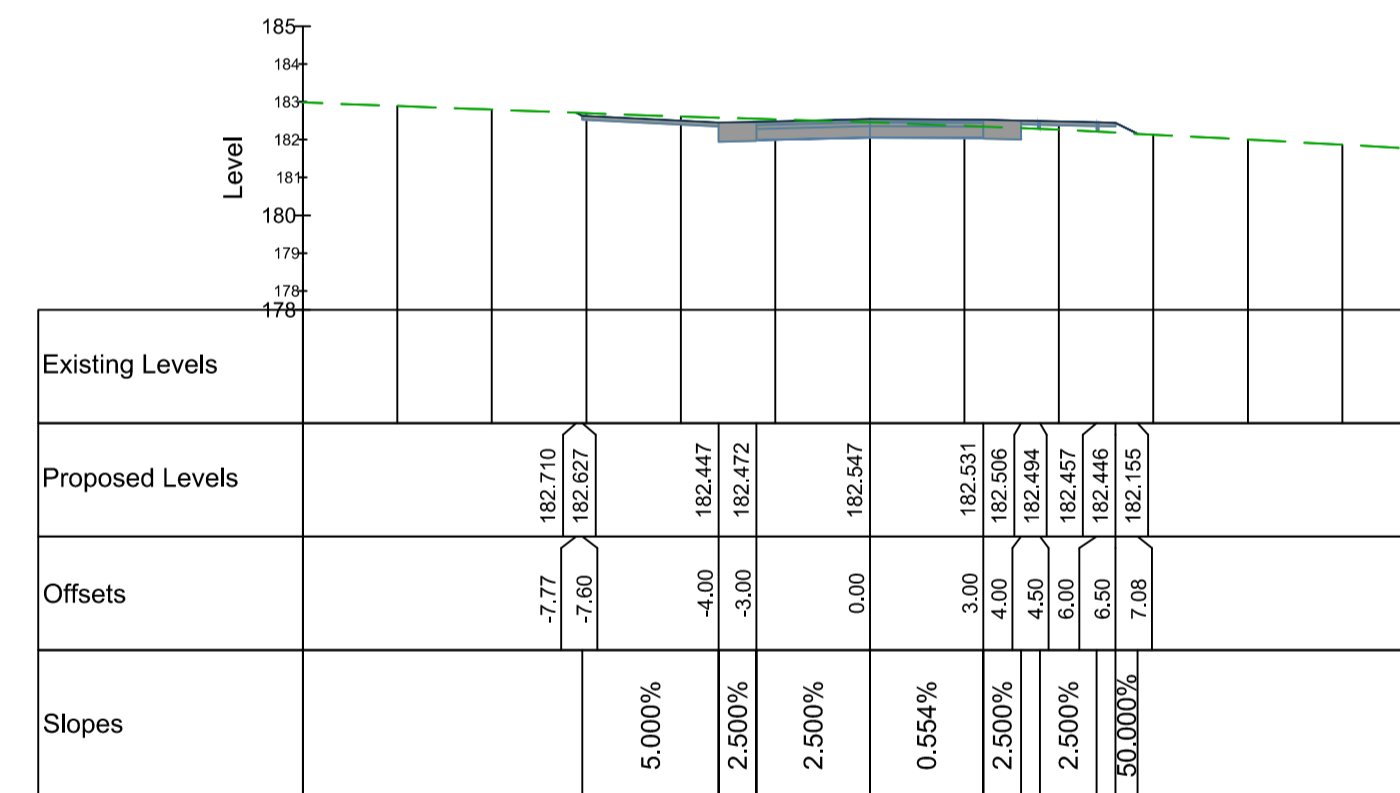


Chainage 1240.000

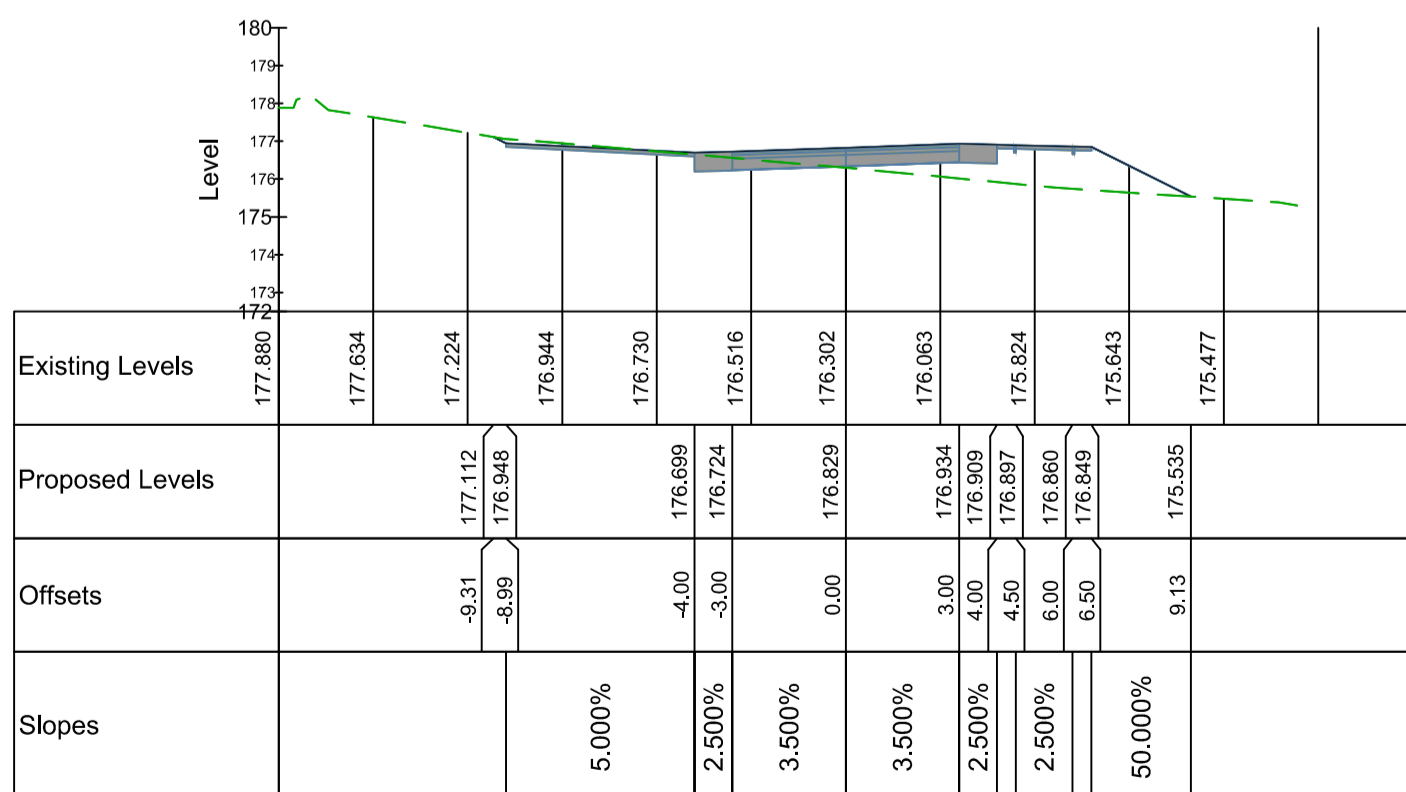

Chainage 1140.000

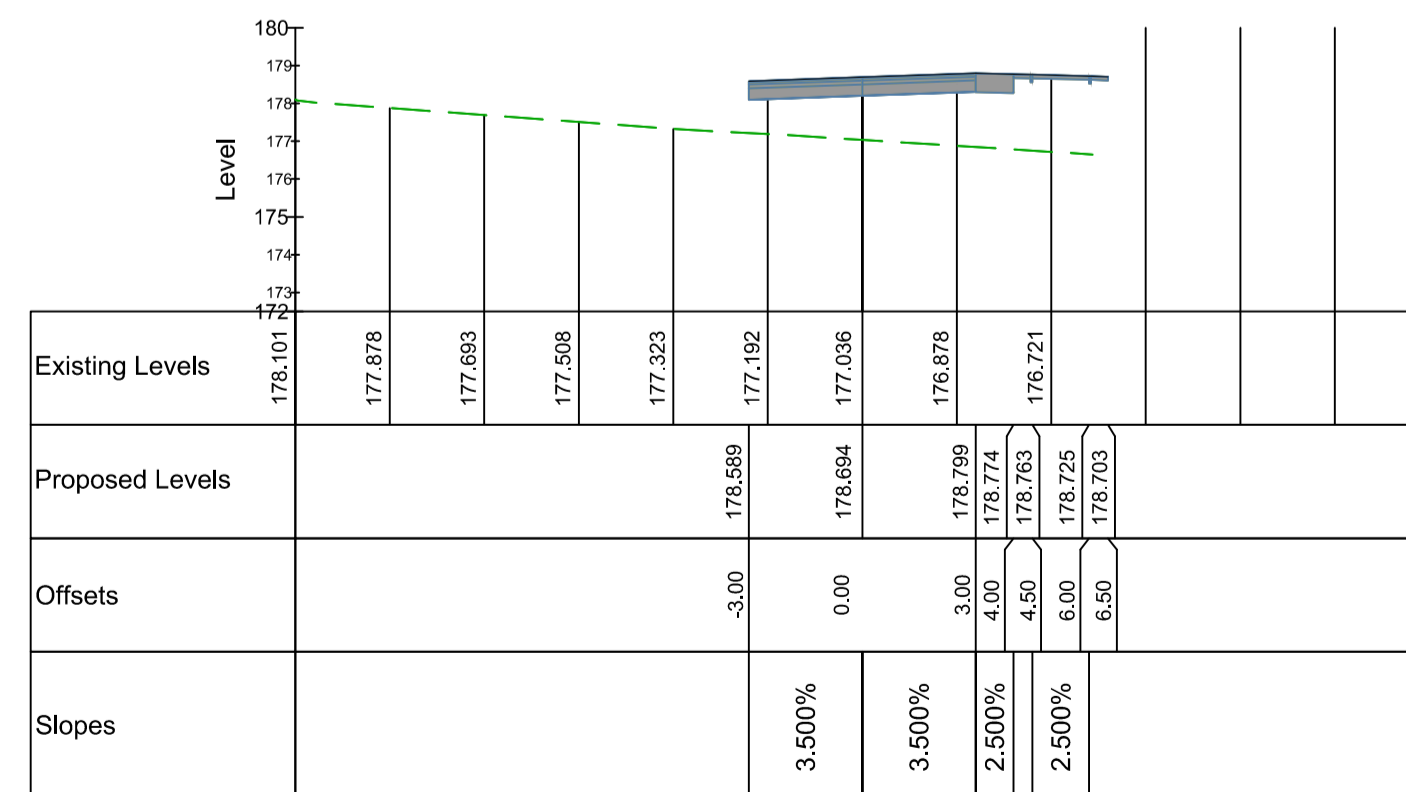

Chainage 1180.000

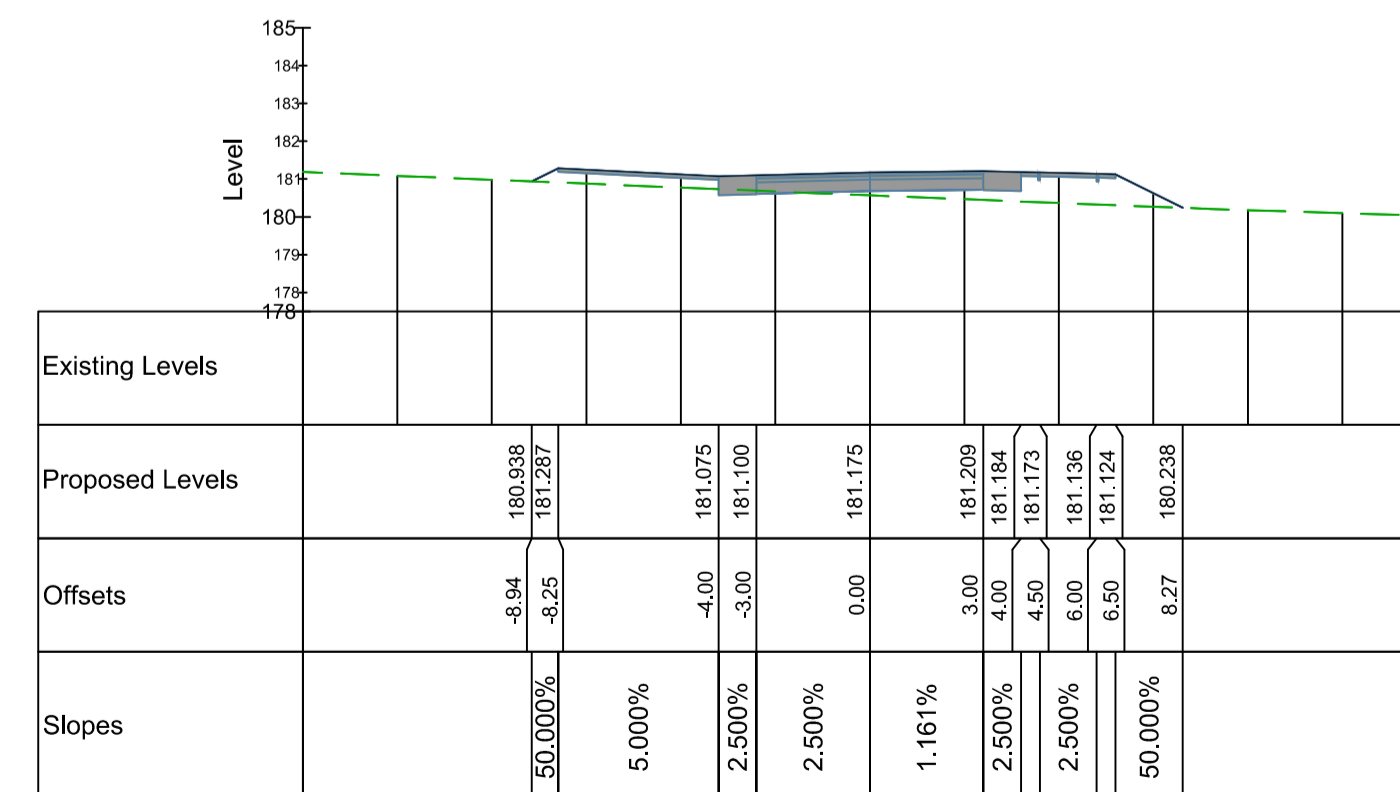

Chainage 1220.000

Key to symbols					
Rev	Date	Drawn	Description	Ch'k'd	App'd
A	25/07/14	ML	ALIGNMENT REVISED	MK	SW

generating value from waste

Client
 arc 21
 Walsh House
 Fortwilliam Business Park
 35 Dargan Road
 Belfast BT3 9LZ

Title
 ARC 21 RESIDUAL WASTE TREATMENT PROJECT
 PROPOSED BOGHILL ROAD
 CROSS SECTIONS – SHEET 9 OF 10

Designed	MK	13/08/12	Eng.Chk.	SW	13/08/12
Drawn	SV	13/08/12	Coordination	DMcF	13/08/12
Dwg.Chk.	DJM	13/08/12	Approved	SW	13/08/12
Scale @ A1	1:200		Project	5090959	Status
			CAD file	GE-C-BOG-XX-030-A.dwg	T
Drawing No.	GE-C-BOG-XX-030			Rev	A