




Chainage 226.736

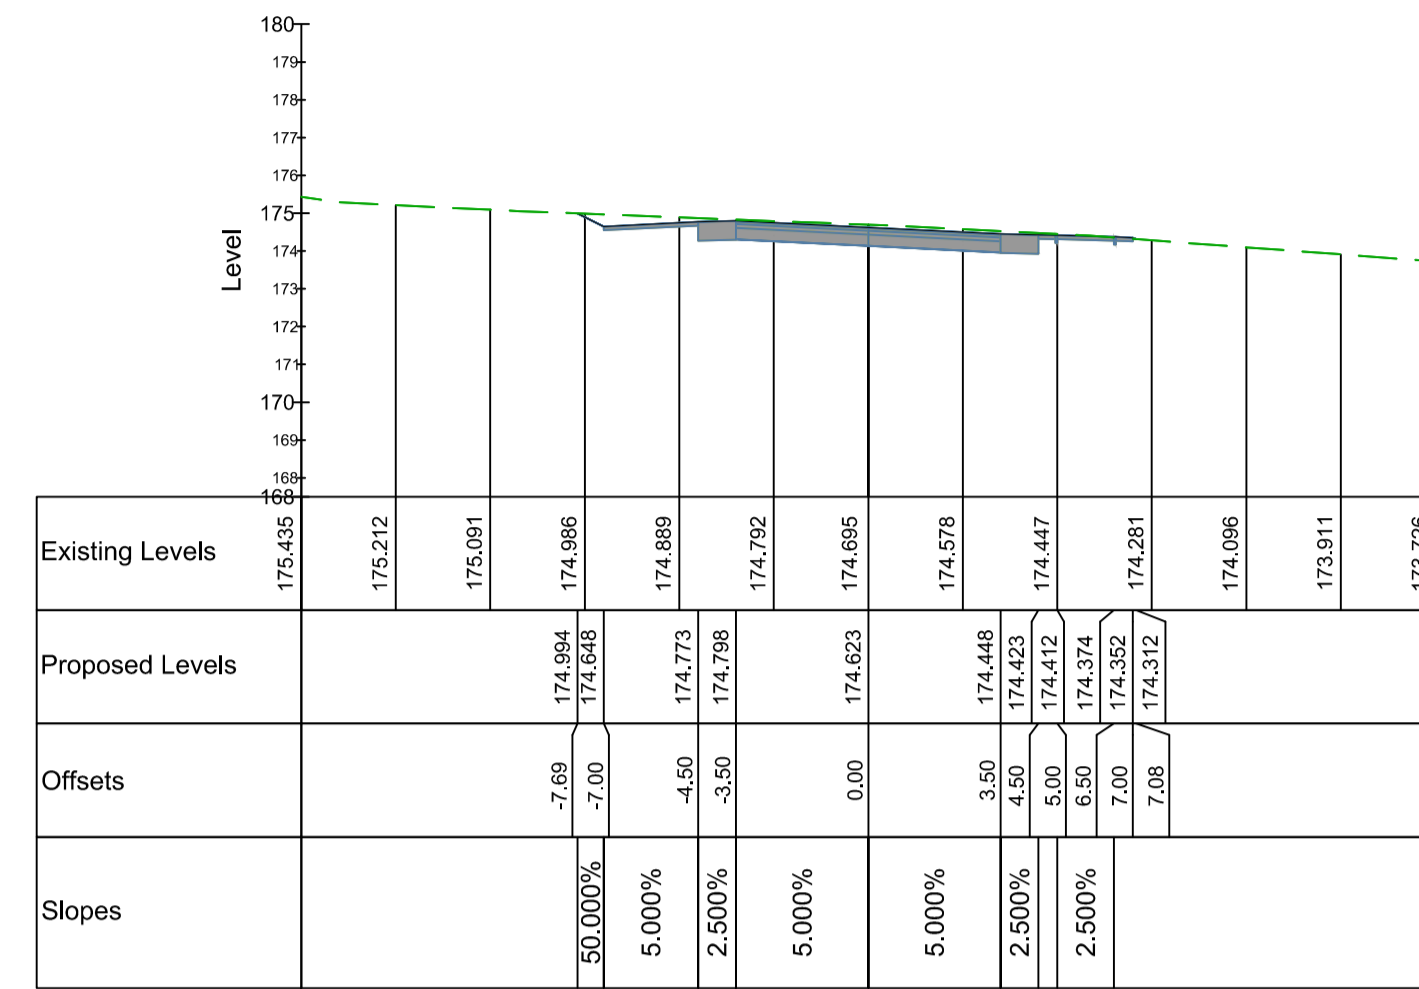


Chainage 280.000

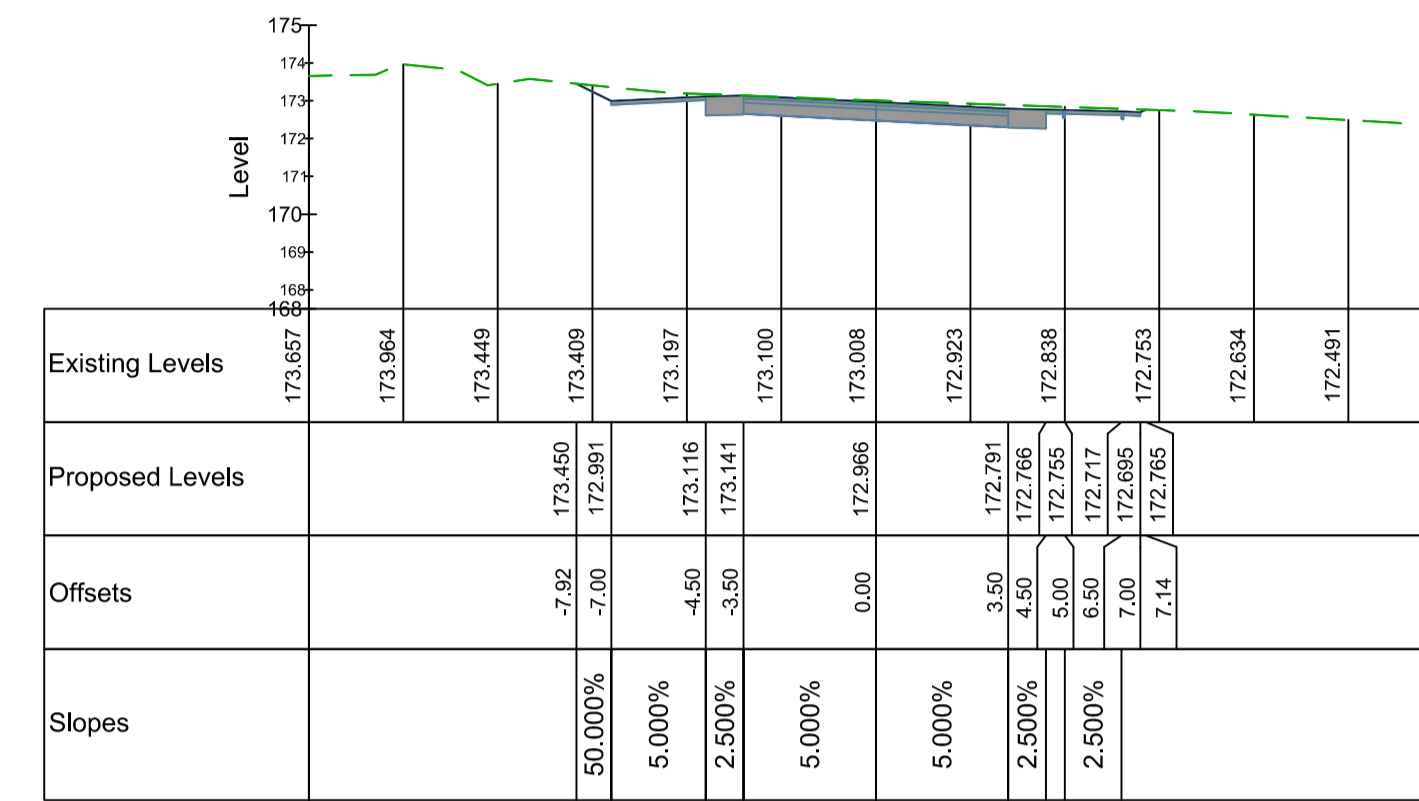


Chainage 320.000

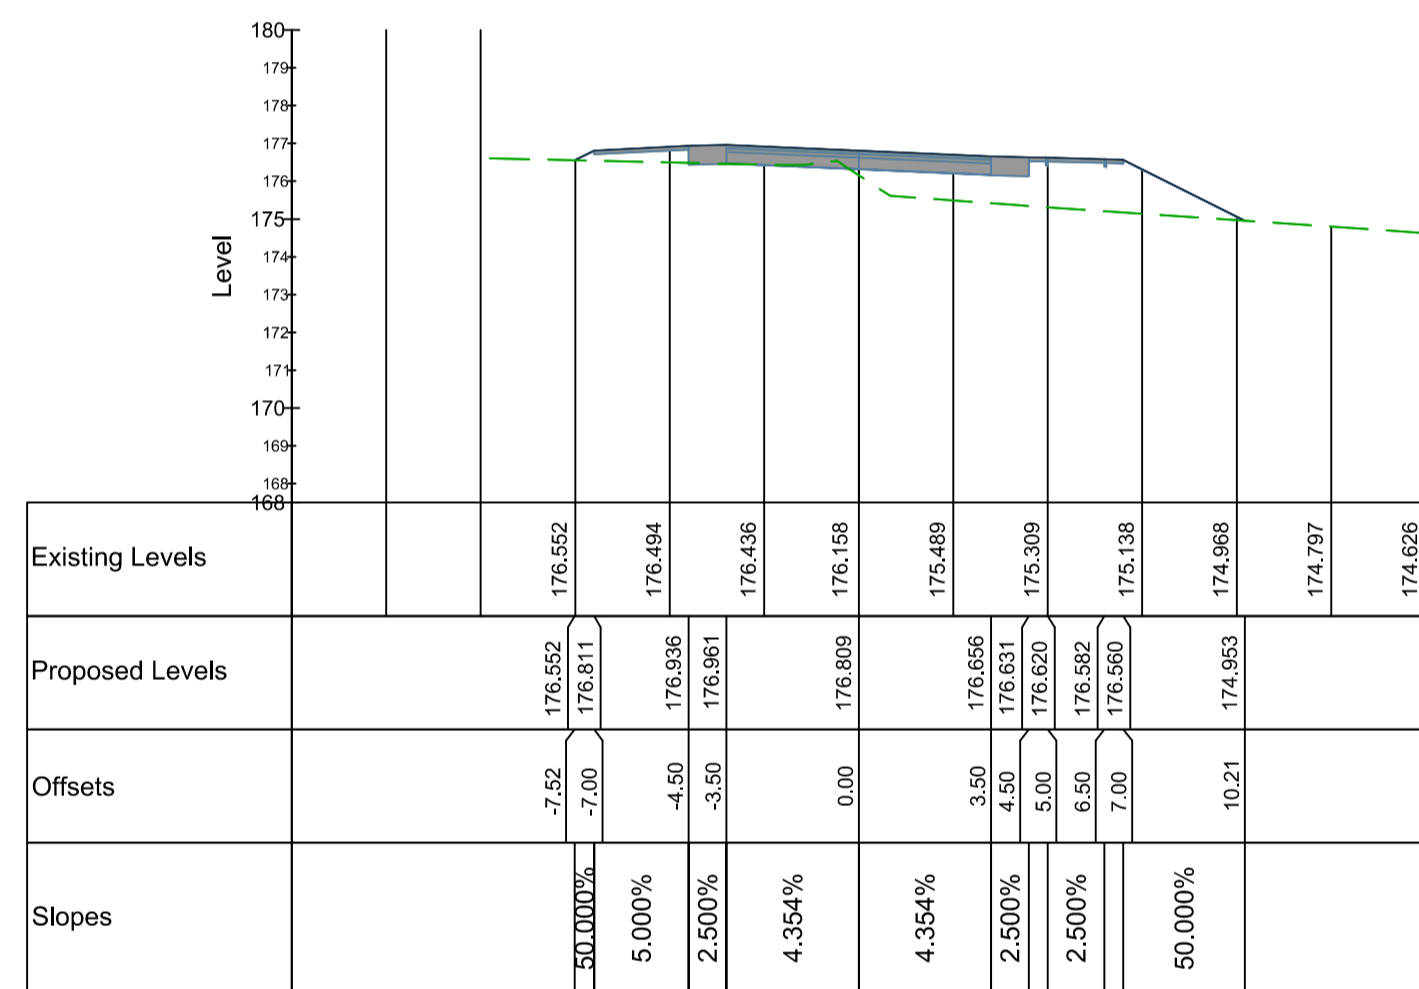


Chainage 220.000

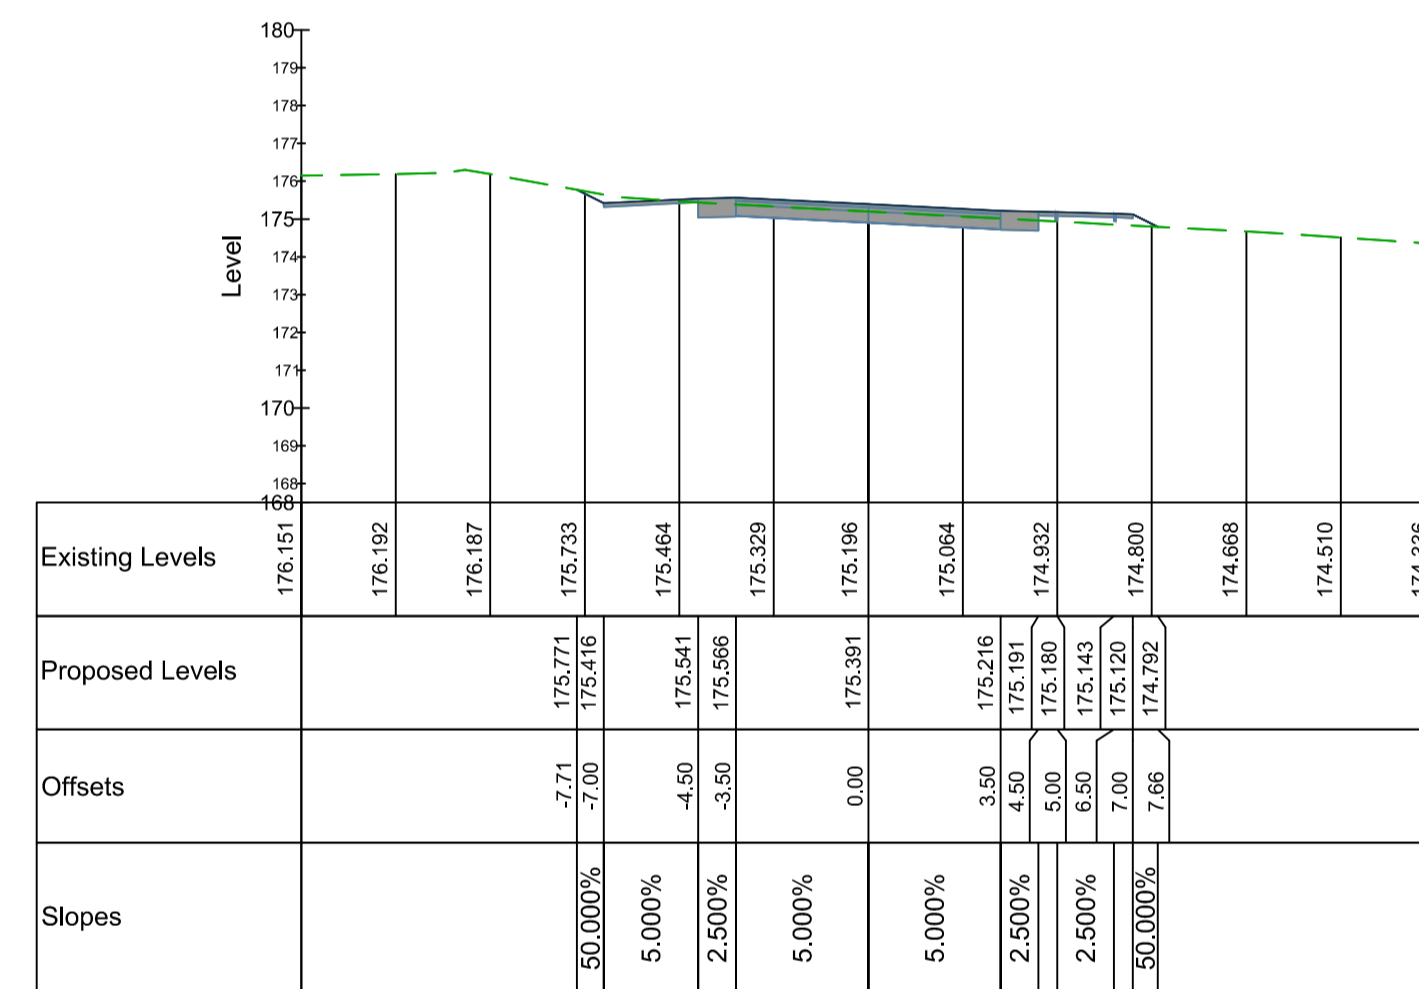


Chainage 260.000

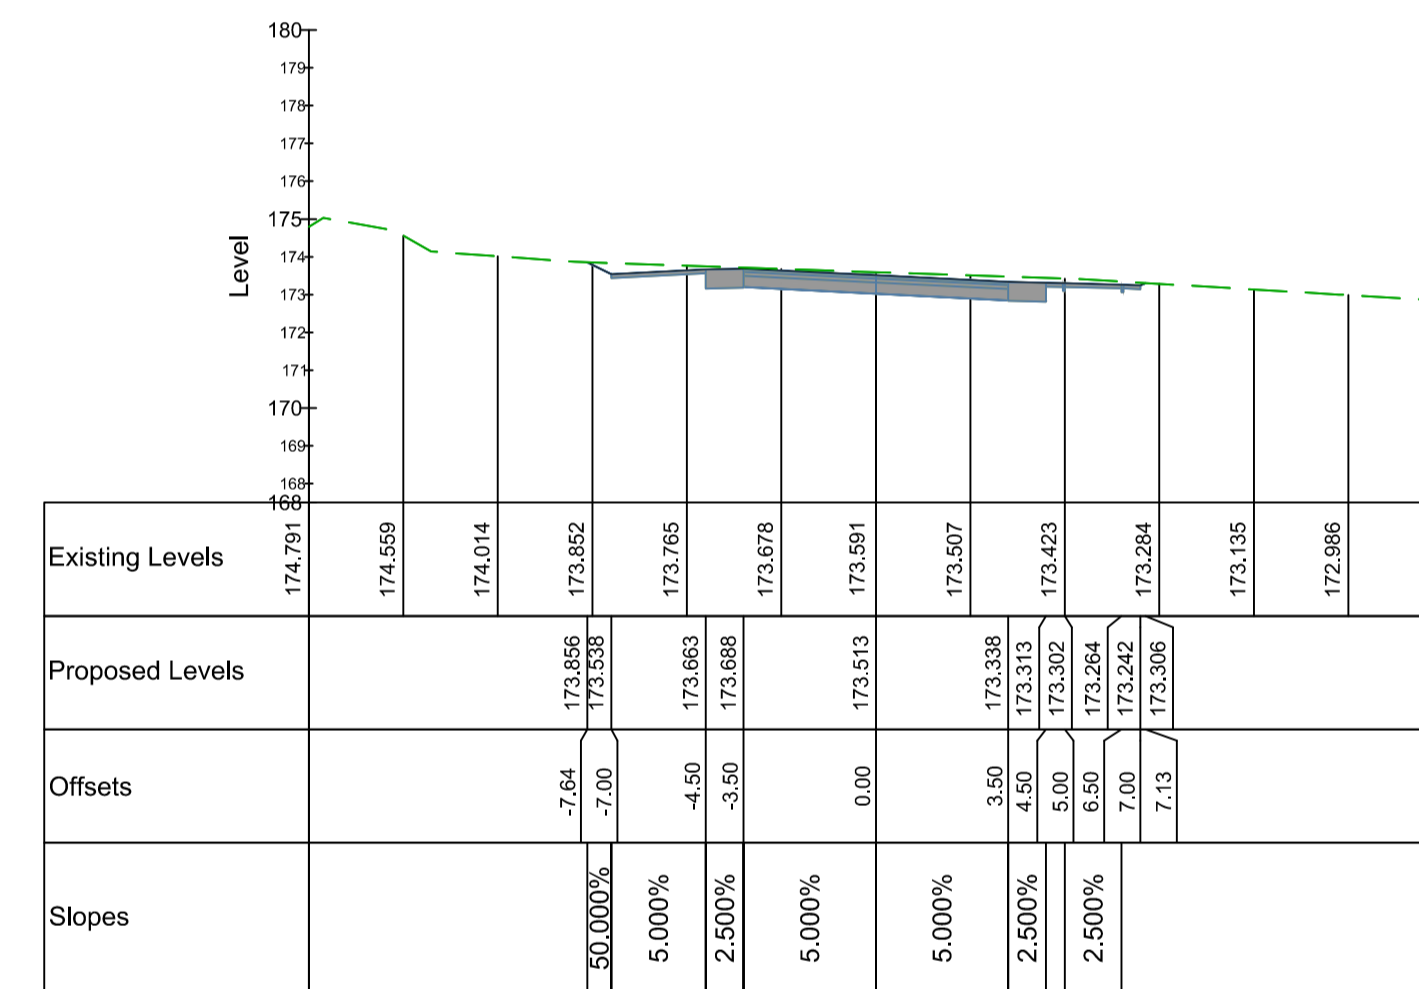


Chainage 307.218

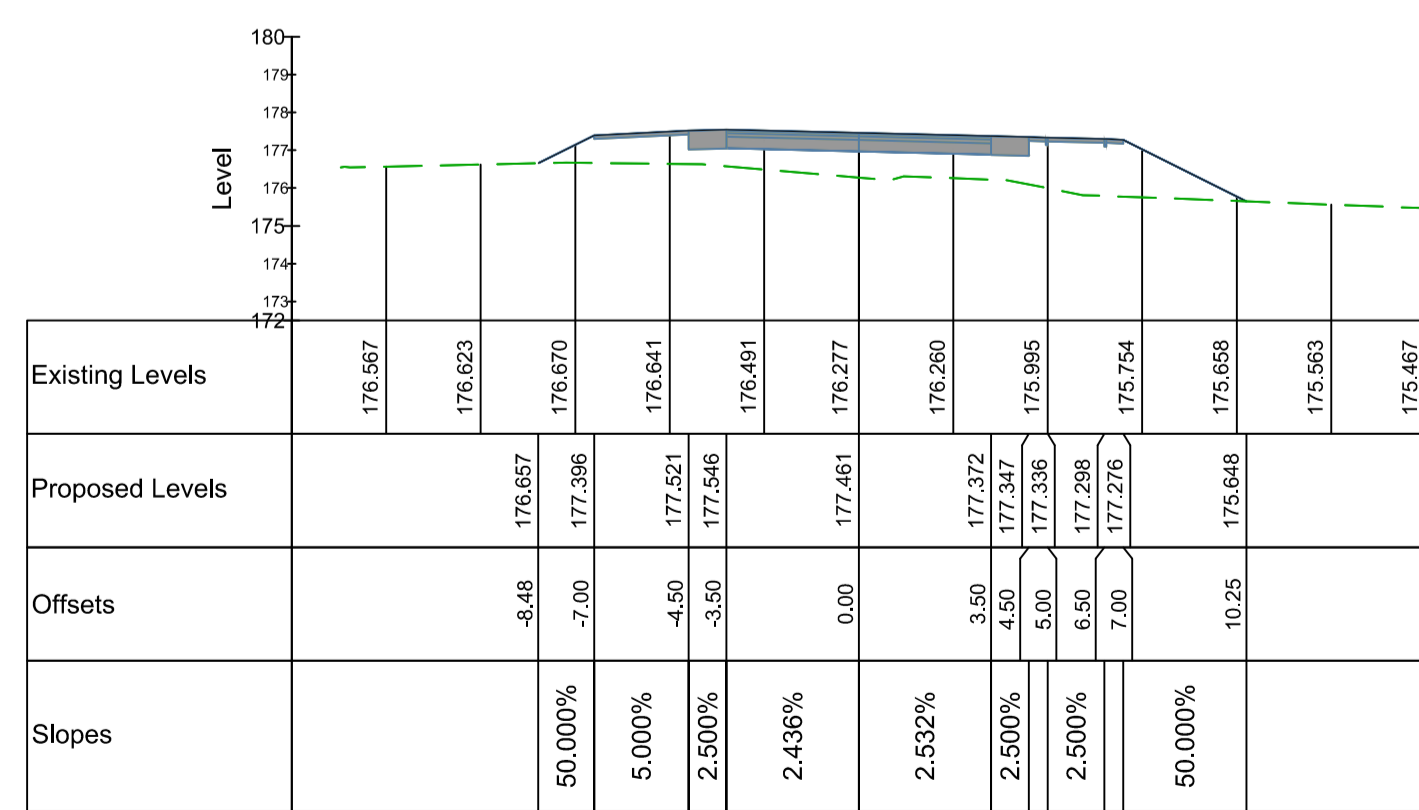

Chainage 200.000

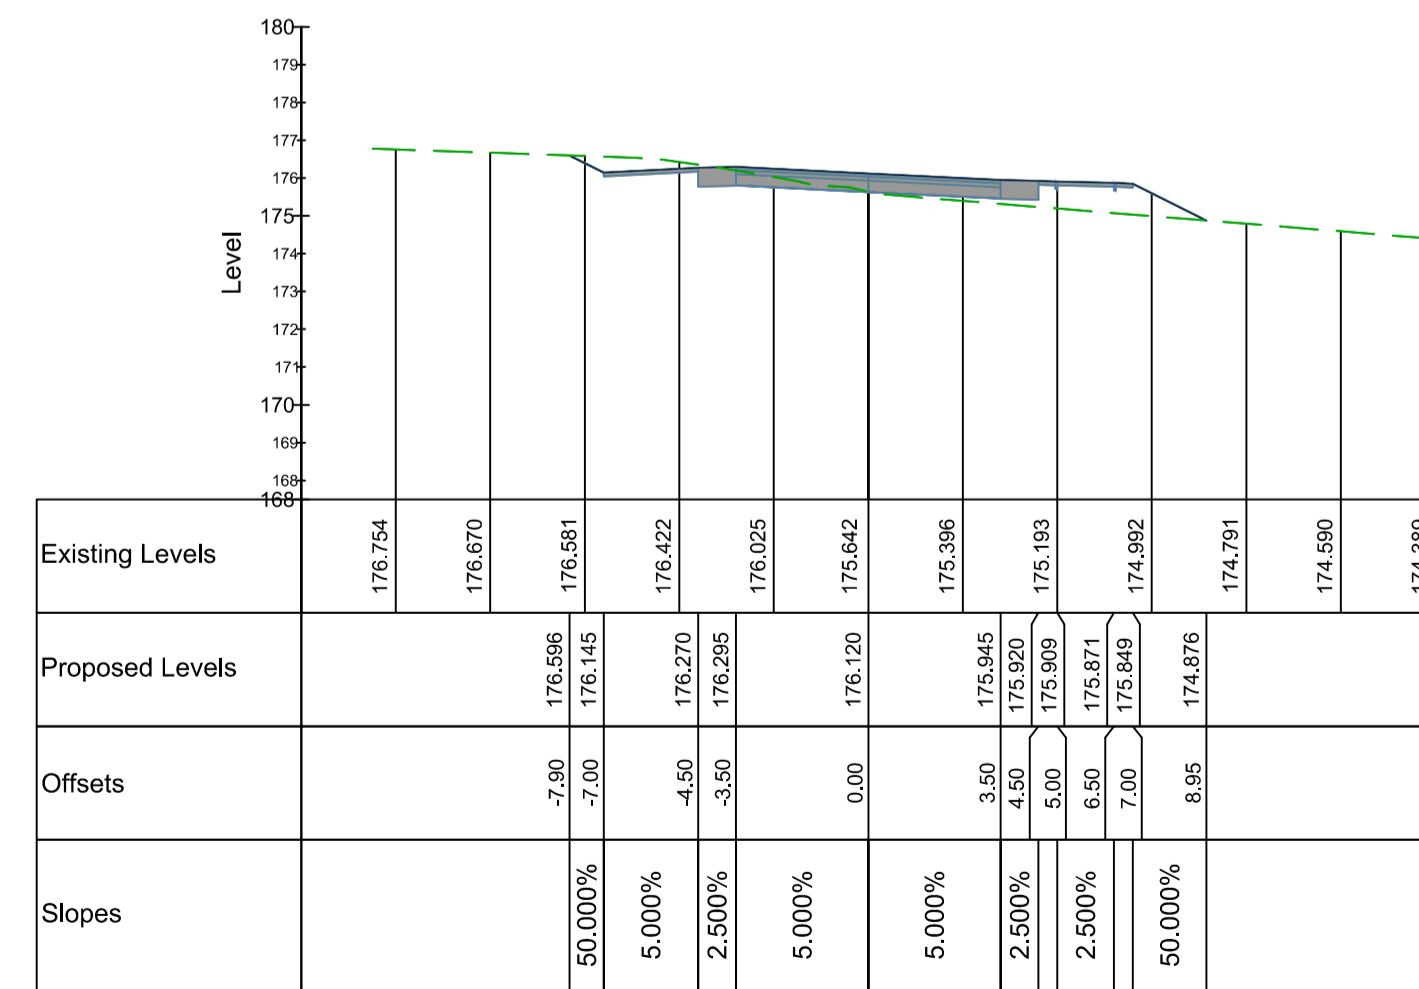

Chainage 240.000

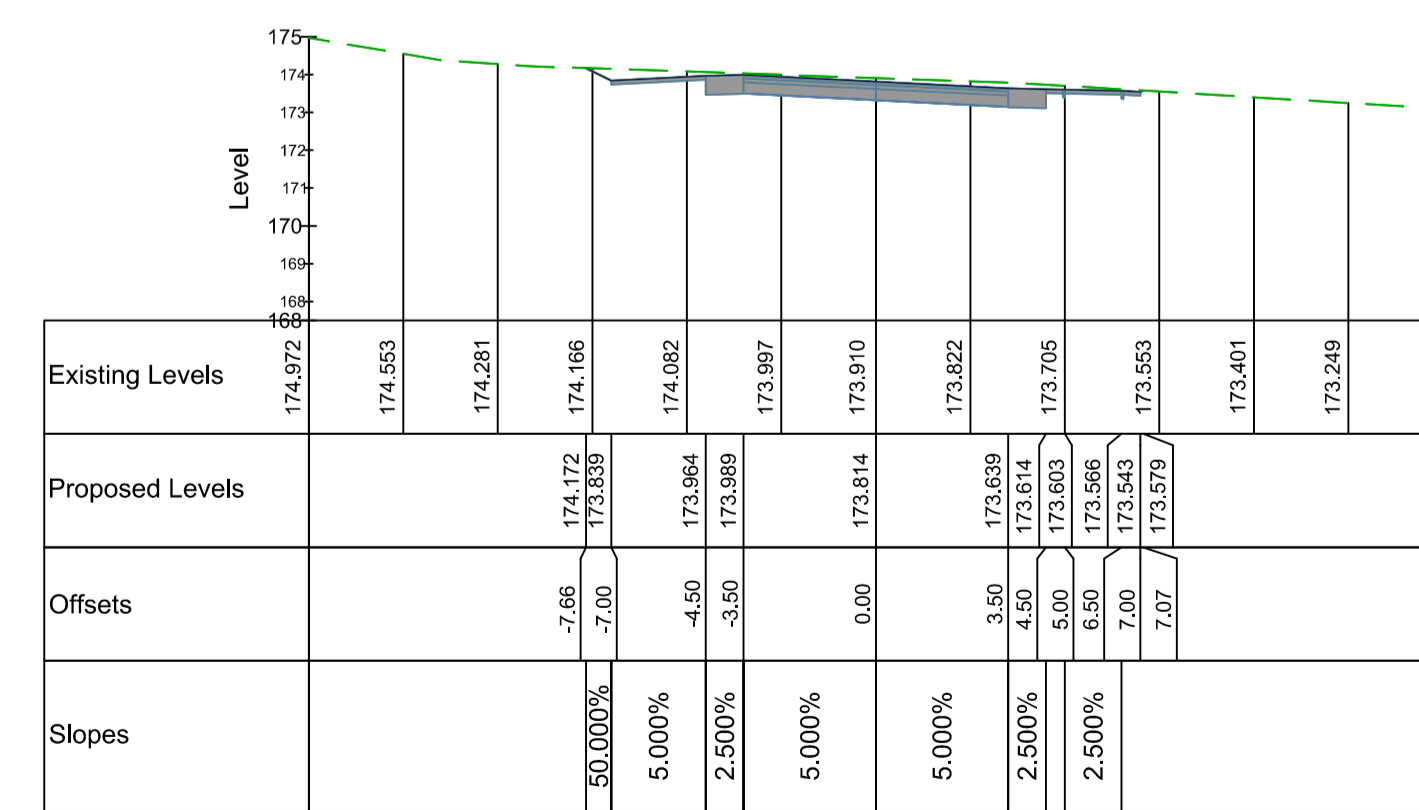

Chainage 300.000

Key to symbols

Rev	Date	Drawn	Description	Ch'k'd	App'd
A	25/07/14	ML	ALIGNMENT REVISED	MK	SW

Client

arc21
residual waste management

arc 21
Walsh House
Fortwilliam Business Park
35 Dargan Road
Belfast BT3 9LZ

Title

ARC 21 RESIDUAL WASTE TREATMENT PROJECT
PROPOSED BOGHILL ROAD
CROSS SECTIONS - SHEET 2 OF 10

Designed	MK	13/08/12	Eng.Chk.	SW	13/08/12
Drawn	SV	13/08/12	Coordination	DMcF	13/08/12
Dwg.Chk.	DJM	13/08/12	Approved	SW	13/08/12

Scale @ A1
1:200

Project 5090959
CAD file GE-C-BOG-XX-023-A.dwg

Status
T

Drawing No
GE-C-BOG-XX-023

Rev
A