




Chainage 620.000

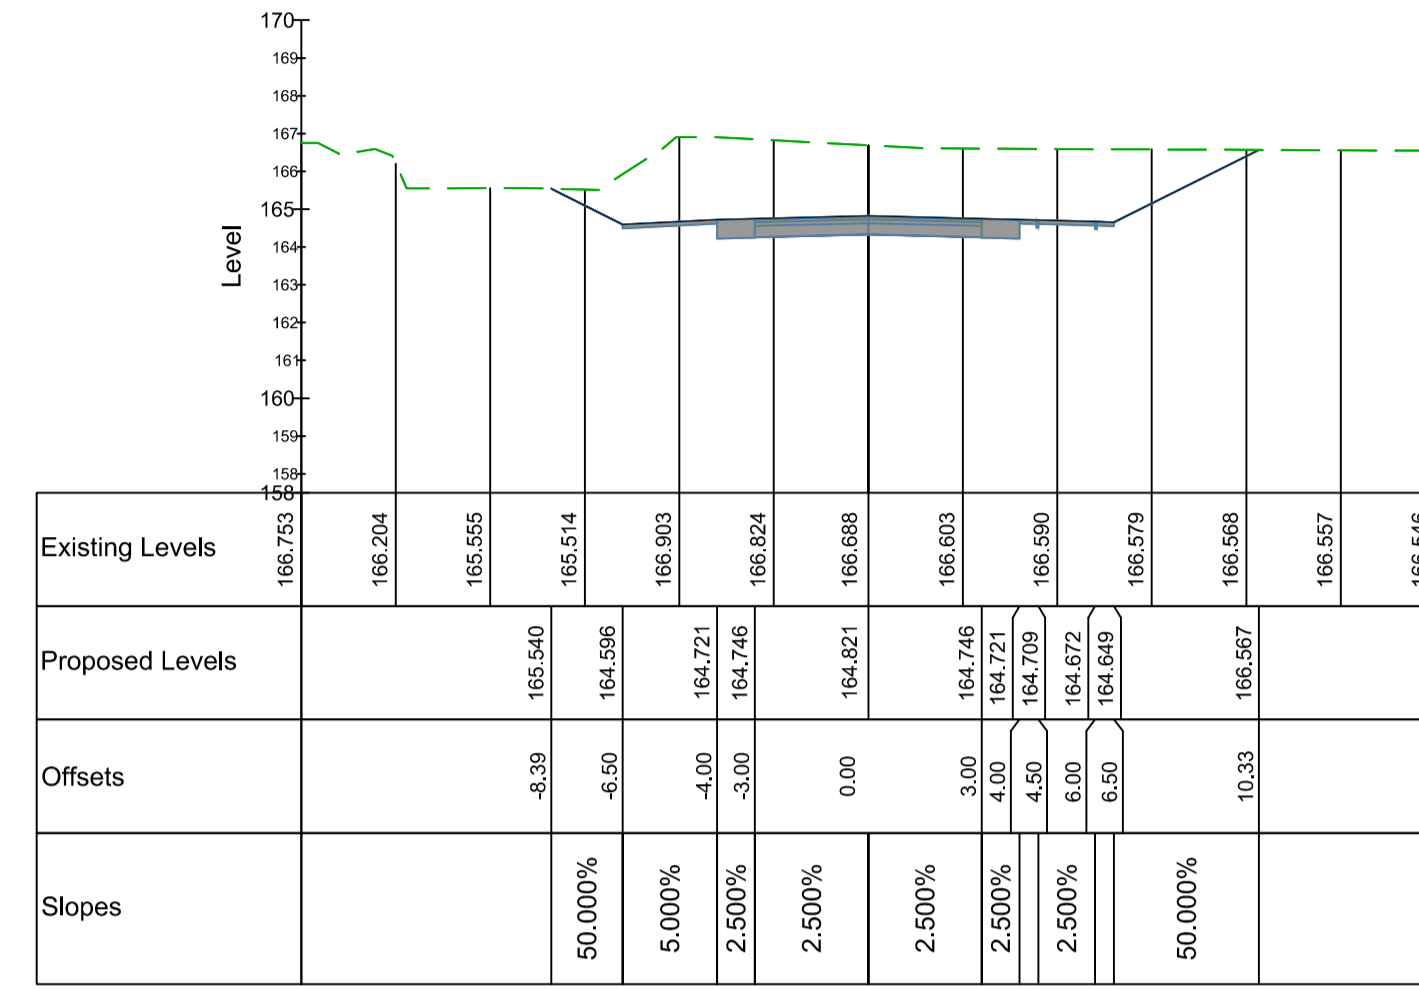


Chainage 660.000

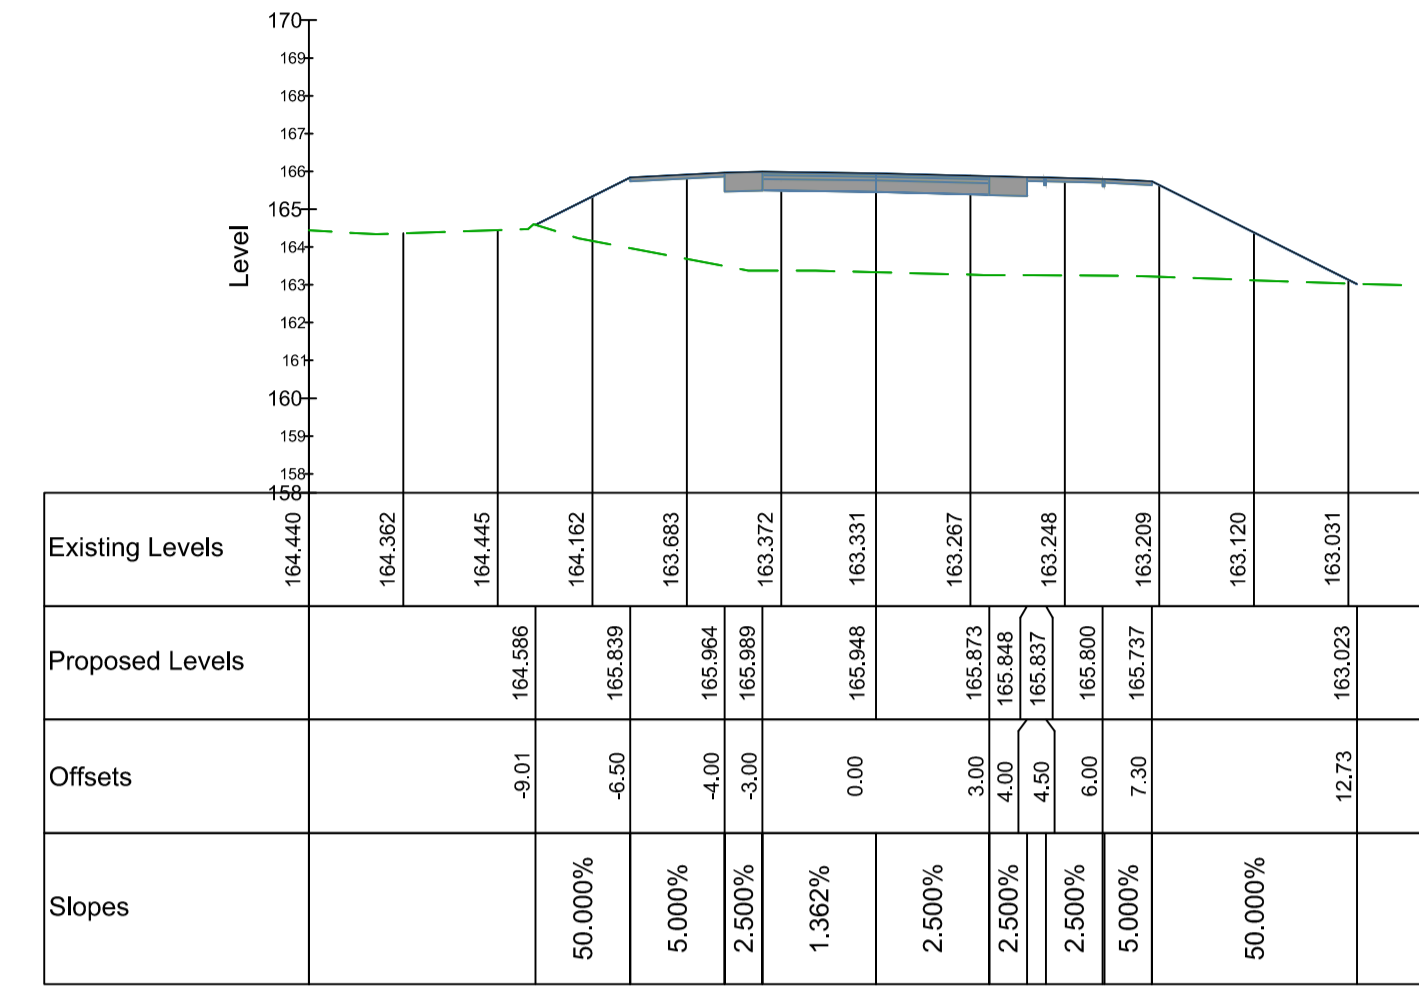


Chainage 700.000

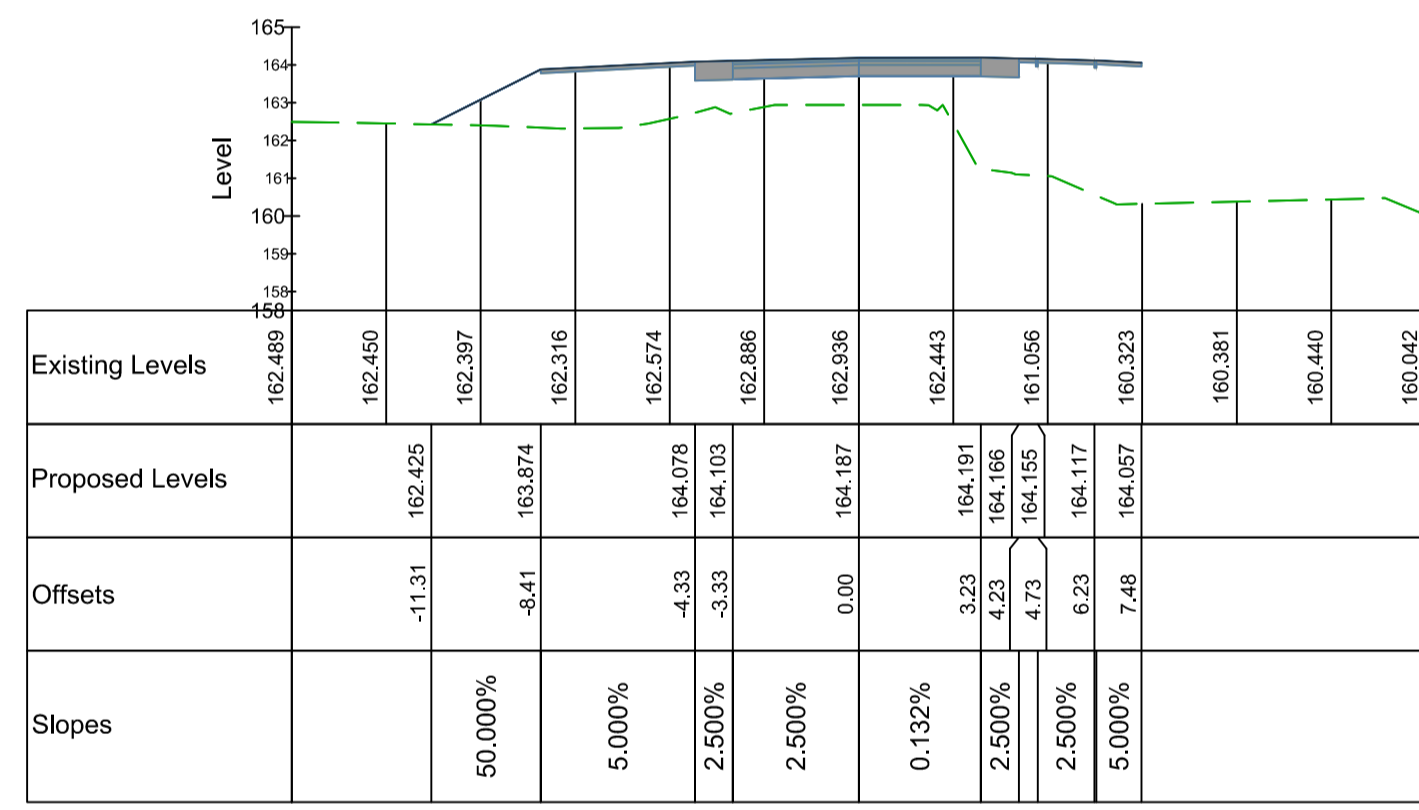


Chainage 600.000

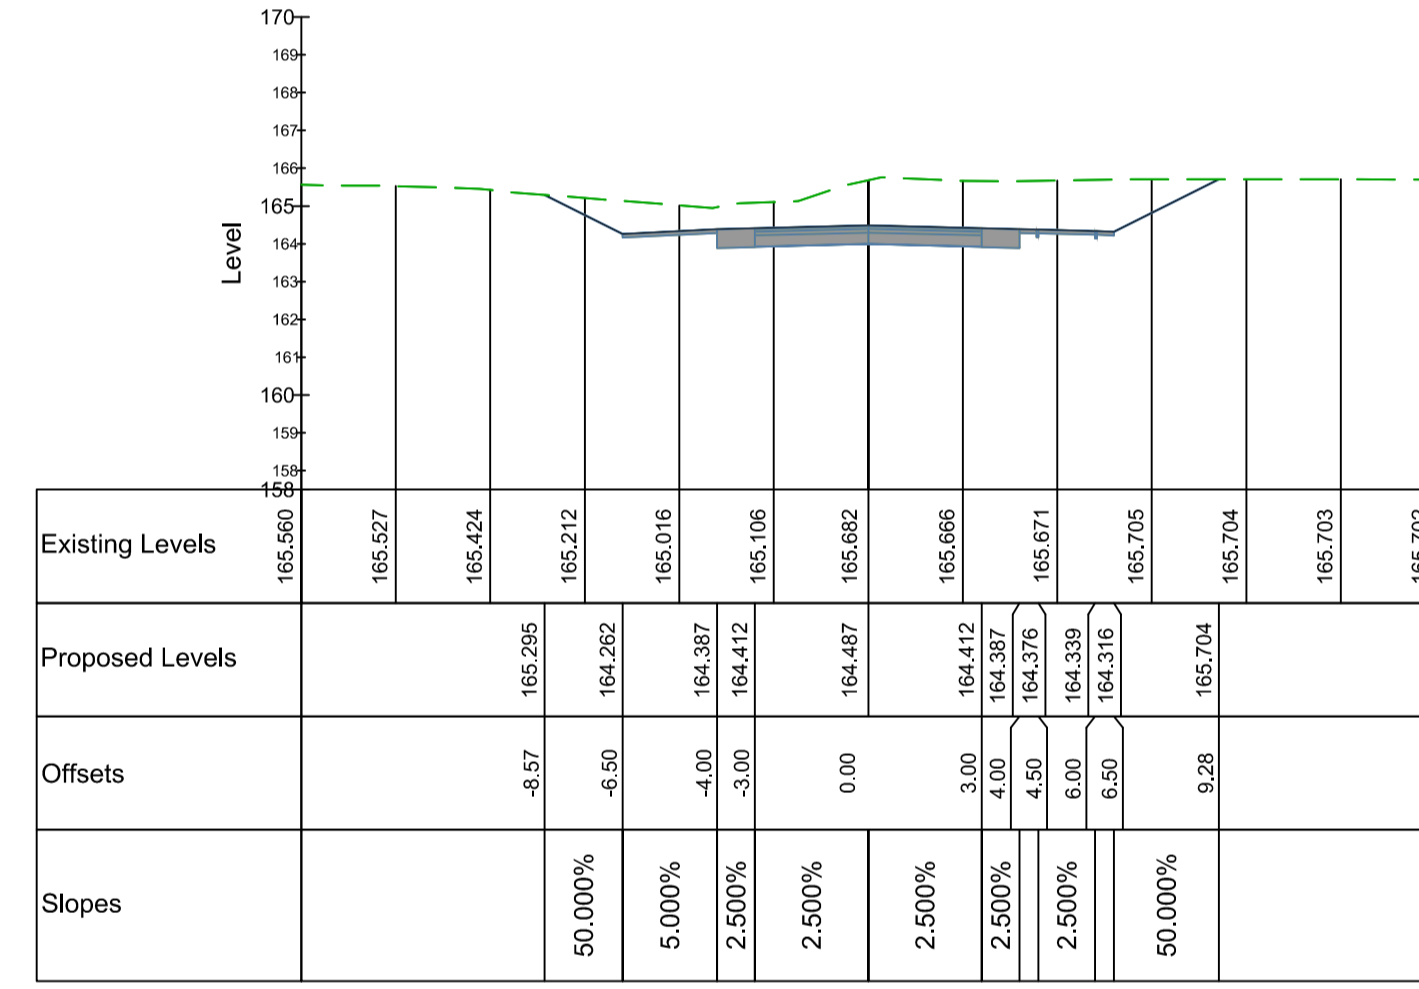


Chainage 640.000

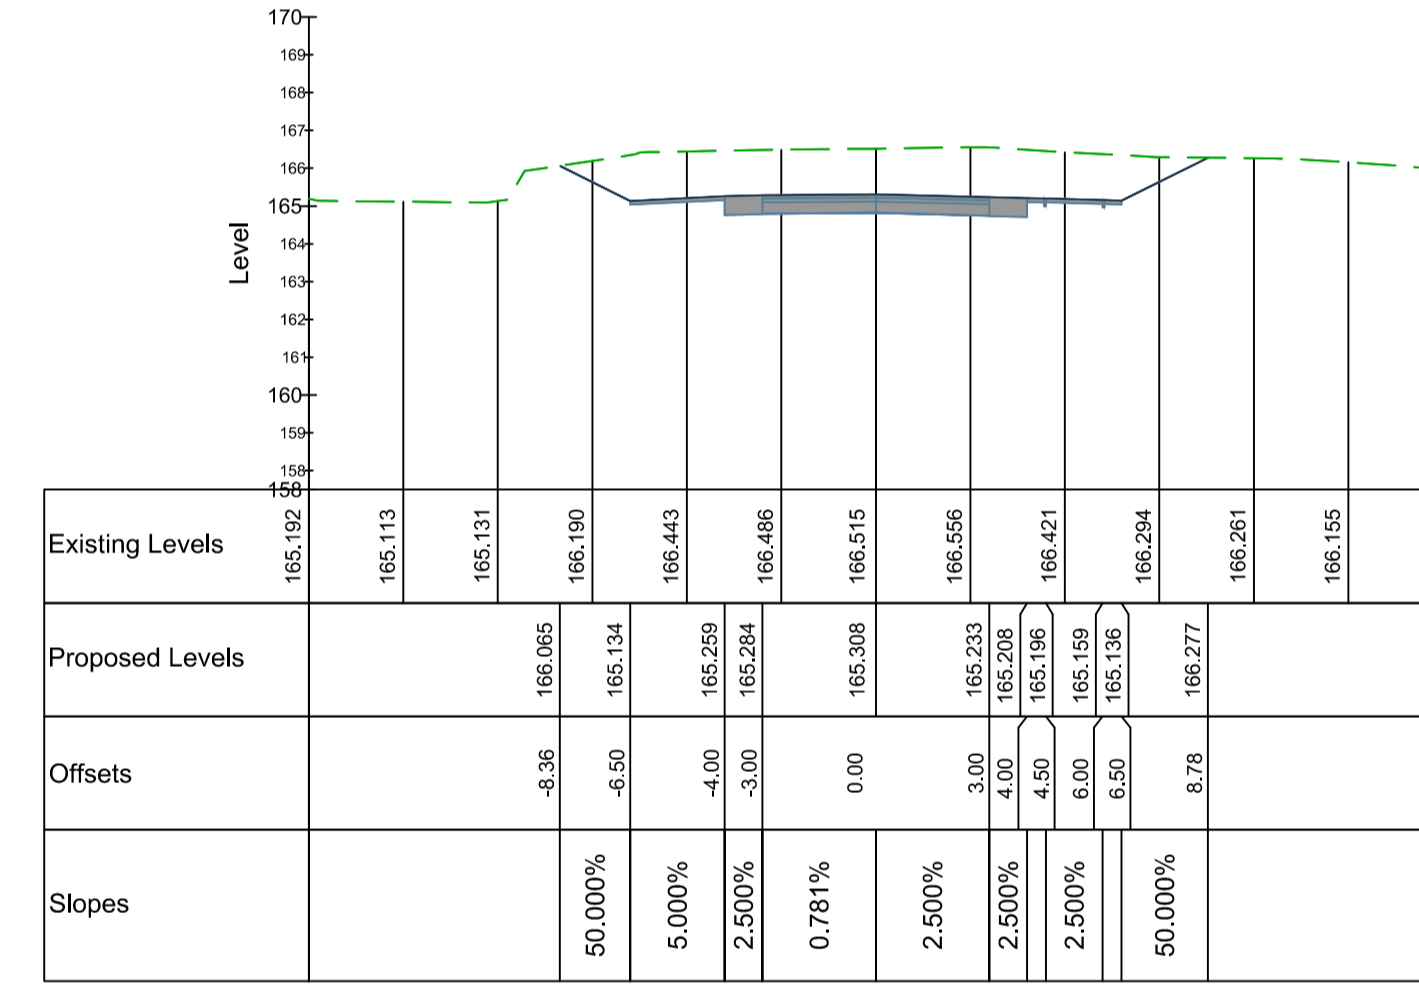


Chainage 680.000

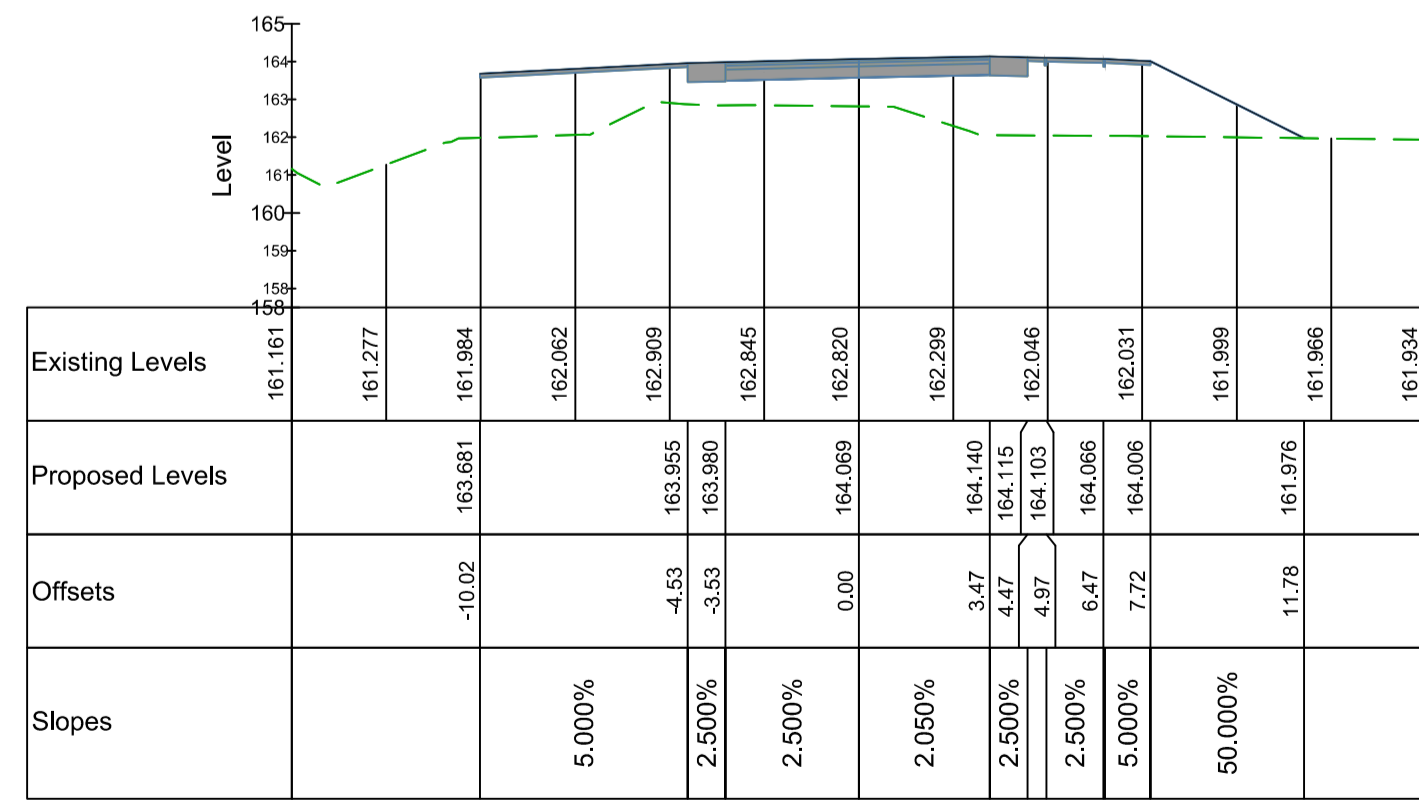

Chainage 580.000

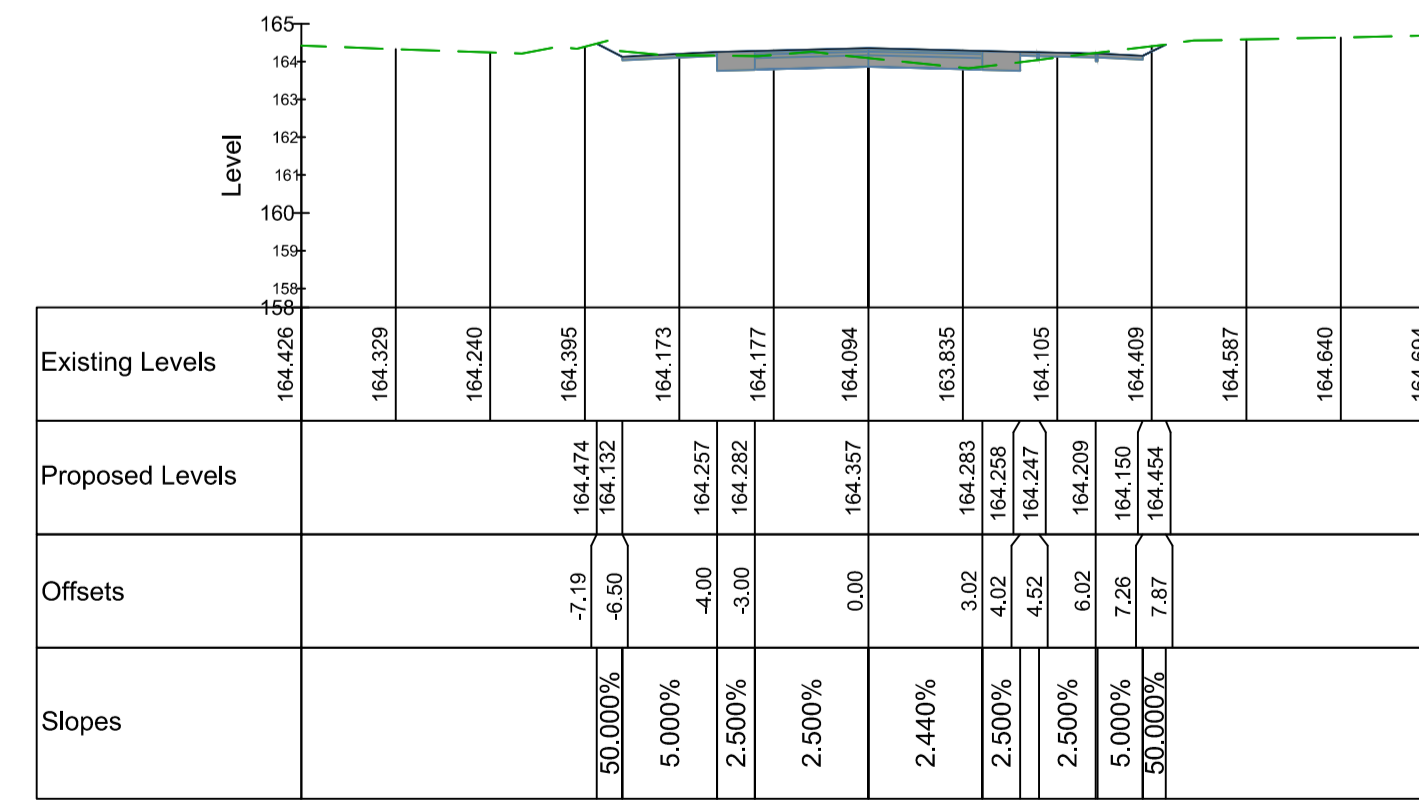

Chainage 627.443

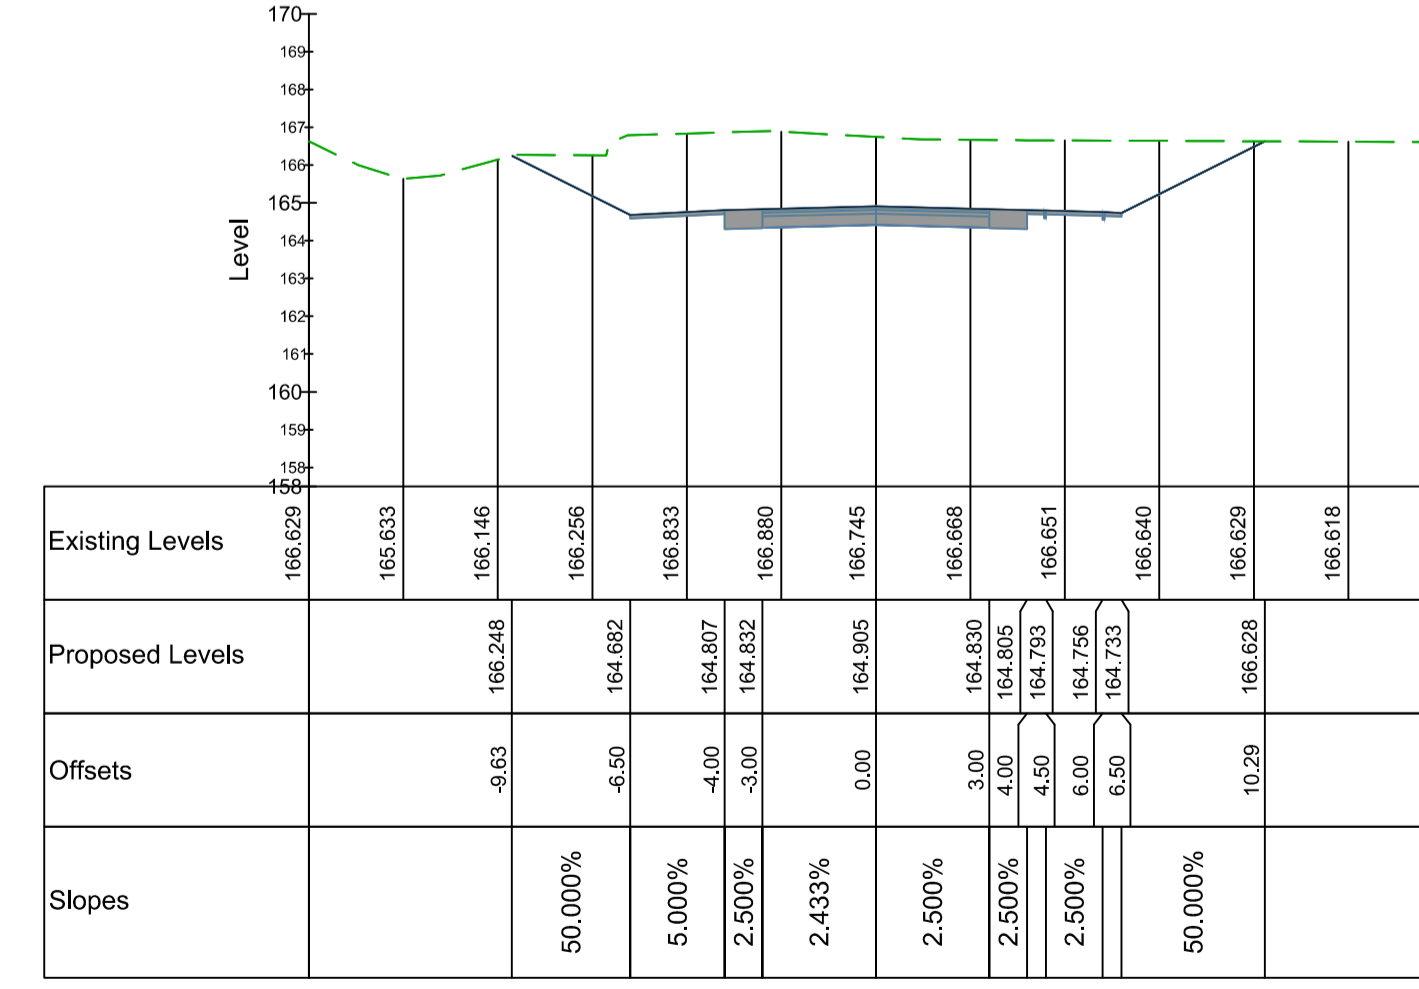

Chainage 663.955

Key to symbols

A	25/07/14	ML	ALIGNMENT REVISED	MK	SW
Rev	Date	Drawn	Description	Ch'k'd	App'd

Client
 arc 21
 Walsh House
 Fortwilliam Business Park
 35 Dargan Road
 Belfast BT3 9LZ

Title
 ARC 21 RESIDUAL WASTE TREATMENT PROJECT
 PROPOSED BOGHILL ROAD
 CROSS SECTIONS - SHEET 5 OF 10

Designed	MK	13/08/12	Eng.Chk.	SW	13/08/12
Drawn	SV	13/08/12	Coordination	DMcF	13/08/12
Dwg.Chk.	DJM	13/08/12	Approved	SW	13/08/12
Scale @ A1	Project	5090959	Status	T	
1:200	CAD file	GE-C-BOG-XX-026-A.dwg			
Drawing No	GE-C-BOG-XX-026		Rev	A	