
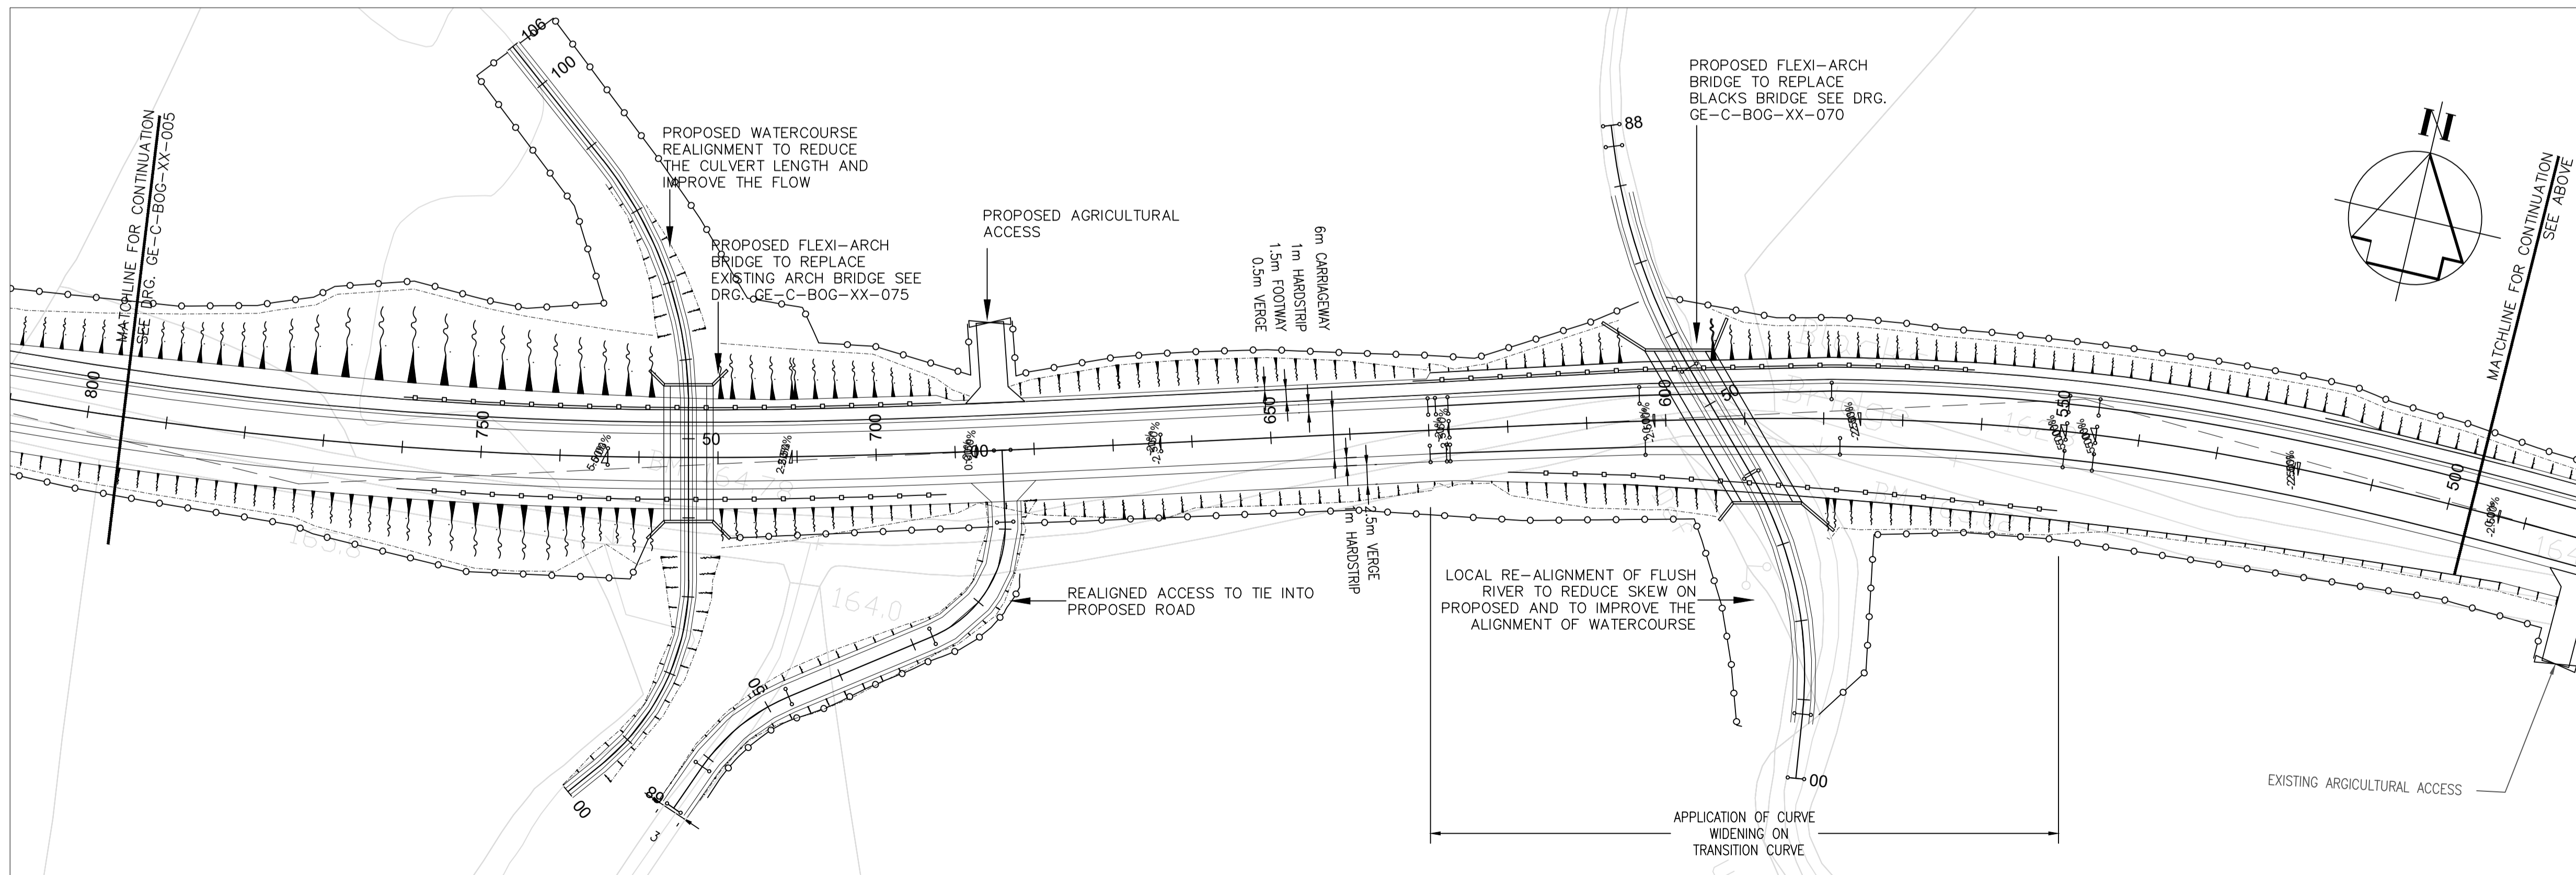


PROPOSED BOGHILL ROAD PLAN (250m-500m)
(SCALE 1:500)

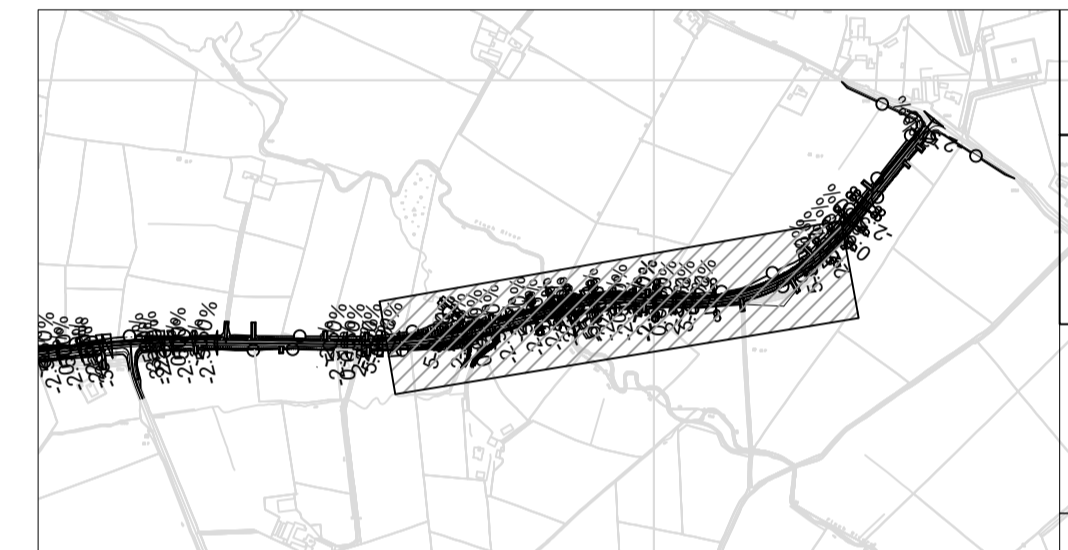

PROPOSED BOGHILL ROAD PLAN (500m-800m)
(SCALE 1:500)

Key to symbols

- PROPOSED FENCE
- EXISTING FENCE
- EXISTING WALL
- GATE

Rev	Date	Drawn	Description	Ch'k'd	App'd
B	11/01/19	RW	FOR INFORMATION	MK	MM
A	25/07/14	ML	FOR INFORMATION	MK	SW

becon
generating value from waste

Client

arc21
Walsh House
Fortwilliam Business Park
35 Dargan Road
Belfast BT3 9LZ

Title

ARC 21 RESIDUAL WASTE TREATMENT PROJECT
PROPOSED BOGHILL ROAD LAYOUT
SHEET 2 OF 3

Designed	Drawn	Dwg.Chk.	Project	Status
MK	SV	DJM	5090959	T
13/08/12	13/08/12	13/08/12	GE-C-BOG-XX-004-B.dwg	13/08/12

Scale @ A1: 1:500

Drawing No: GE-C-BOG-XX-004

Rev: B