
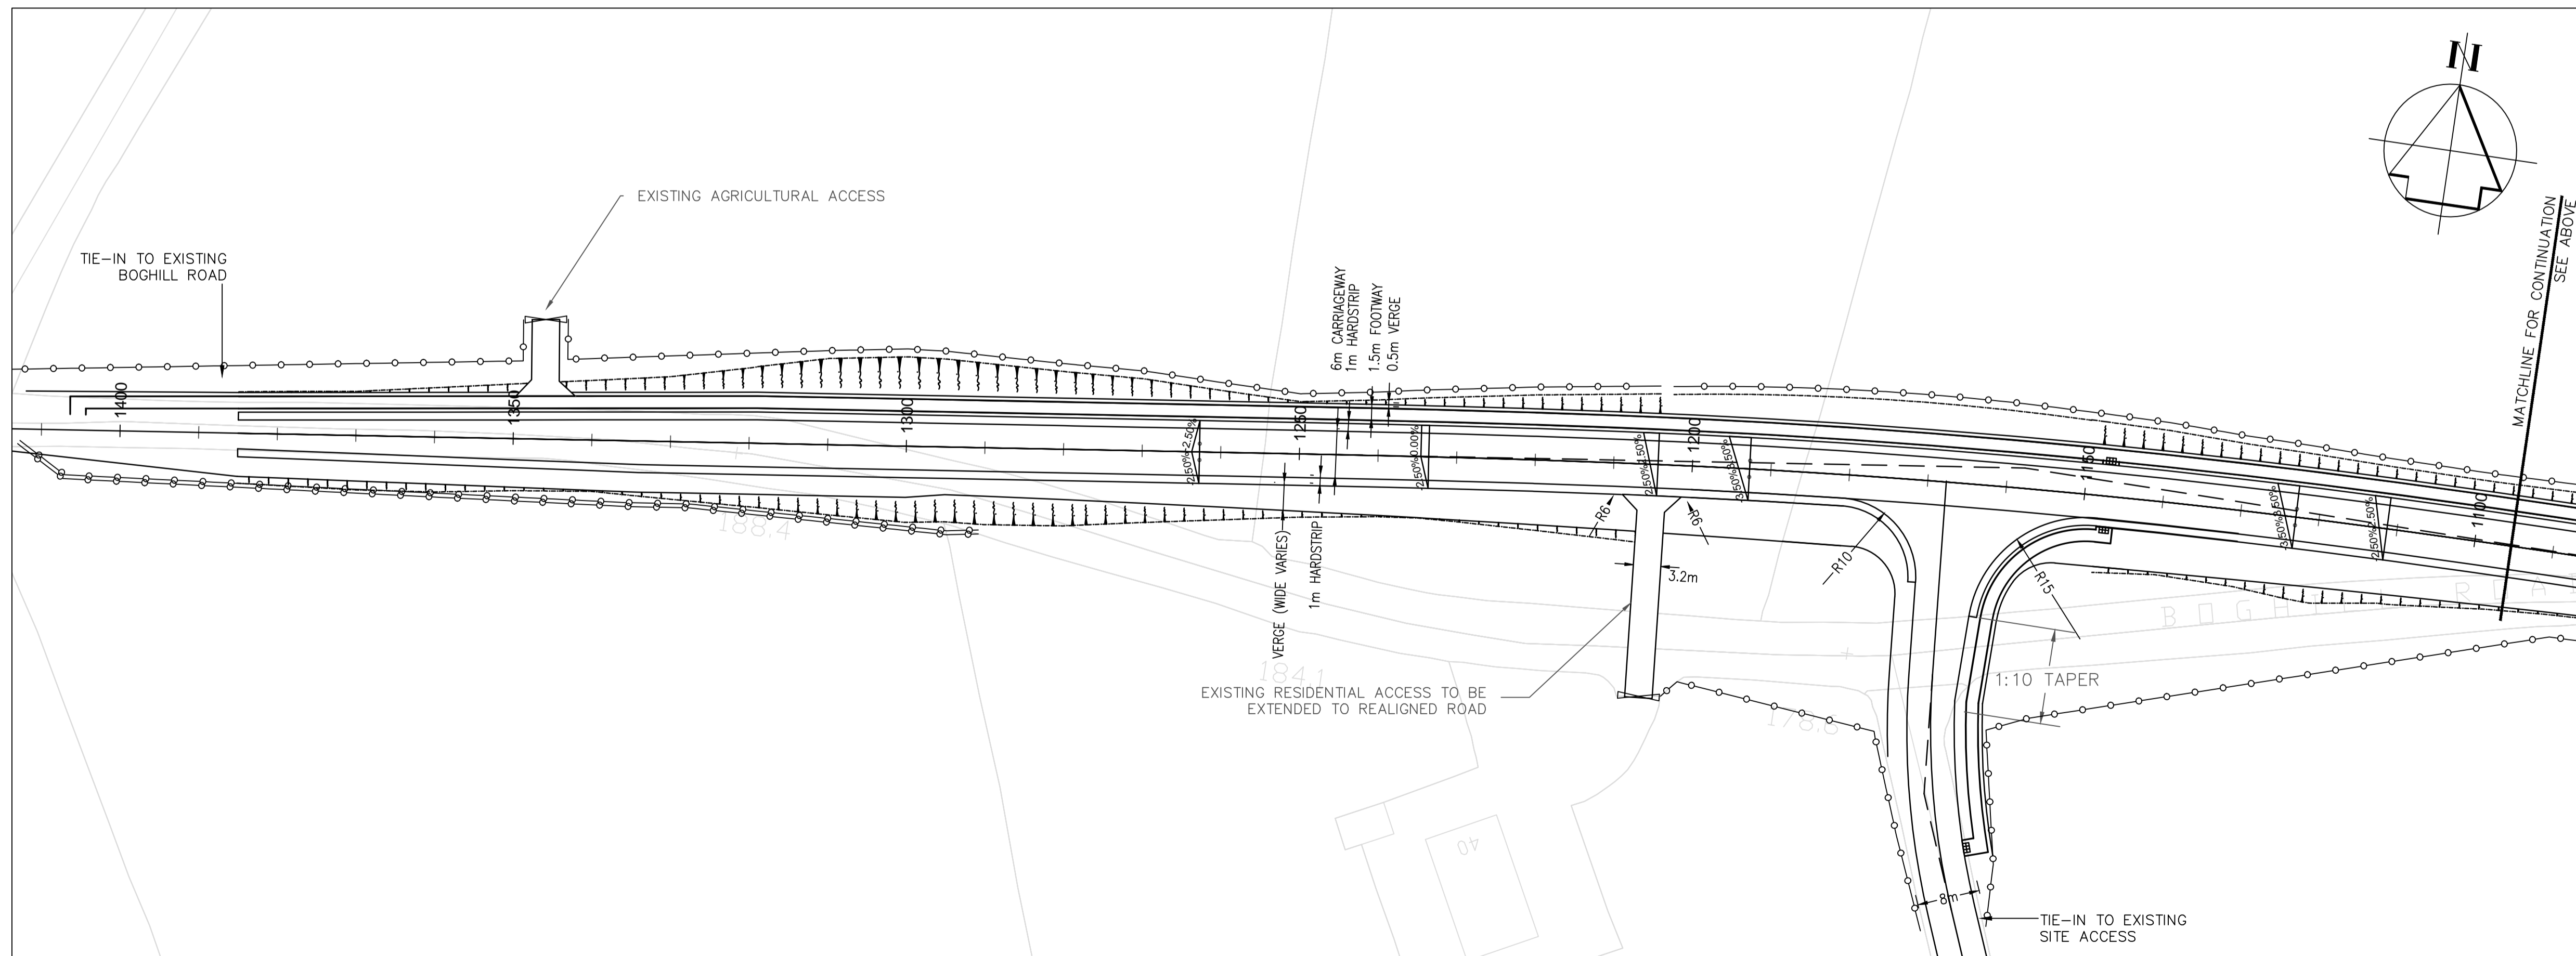


- Notes**
- REFER TO DRAWING NO. GE-C-BOG-XX-003 FOR NOTES.
 - TIE-IN TO EXISTING ROAD LEVEL AT CH1400 IS BASED ON APPROXIMATE GROUND LEVEL - ADDITIONAL TOPOGRAPHICAL INFORMATION IS REQUIRED TO CONFIRM EXISTING ROAD PROFILE AT TIE-IN

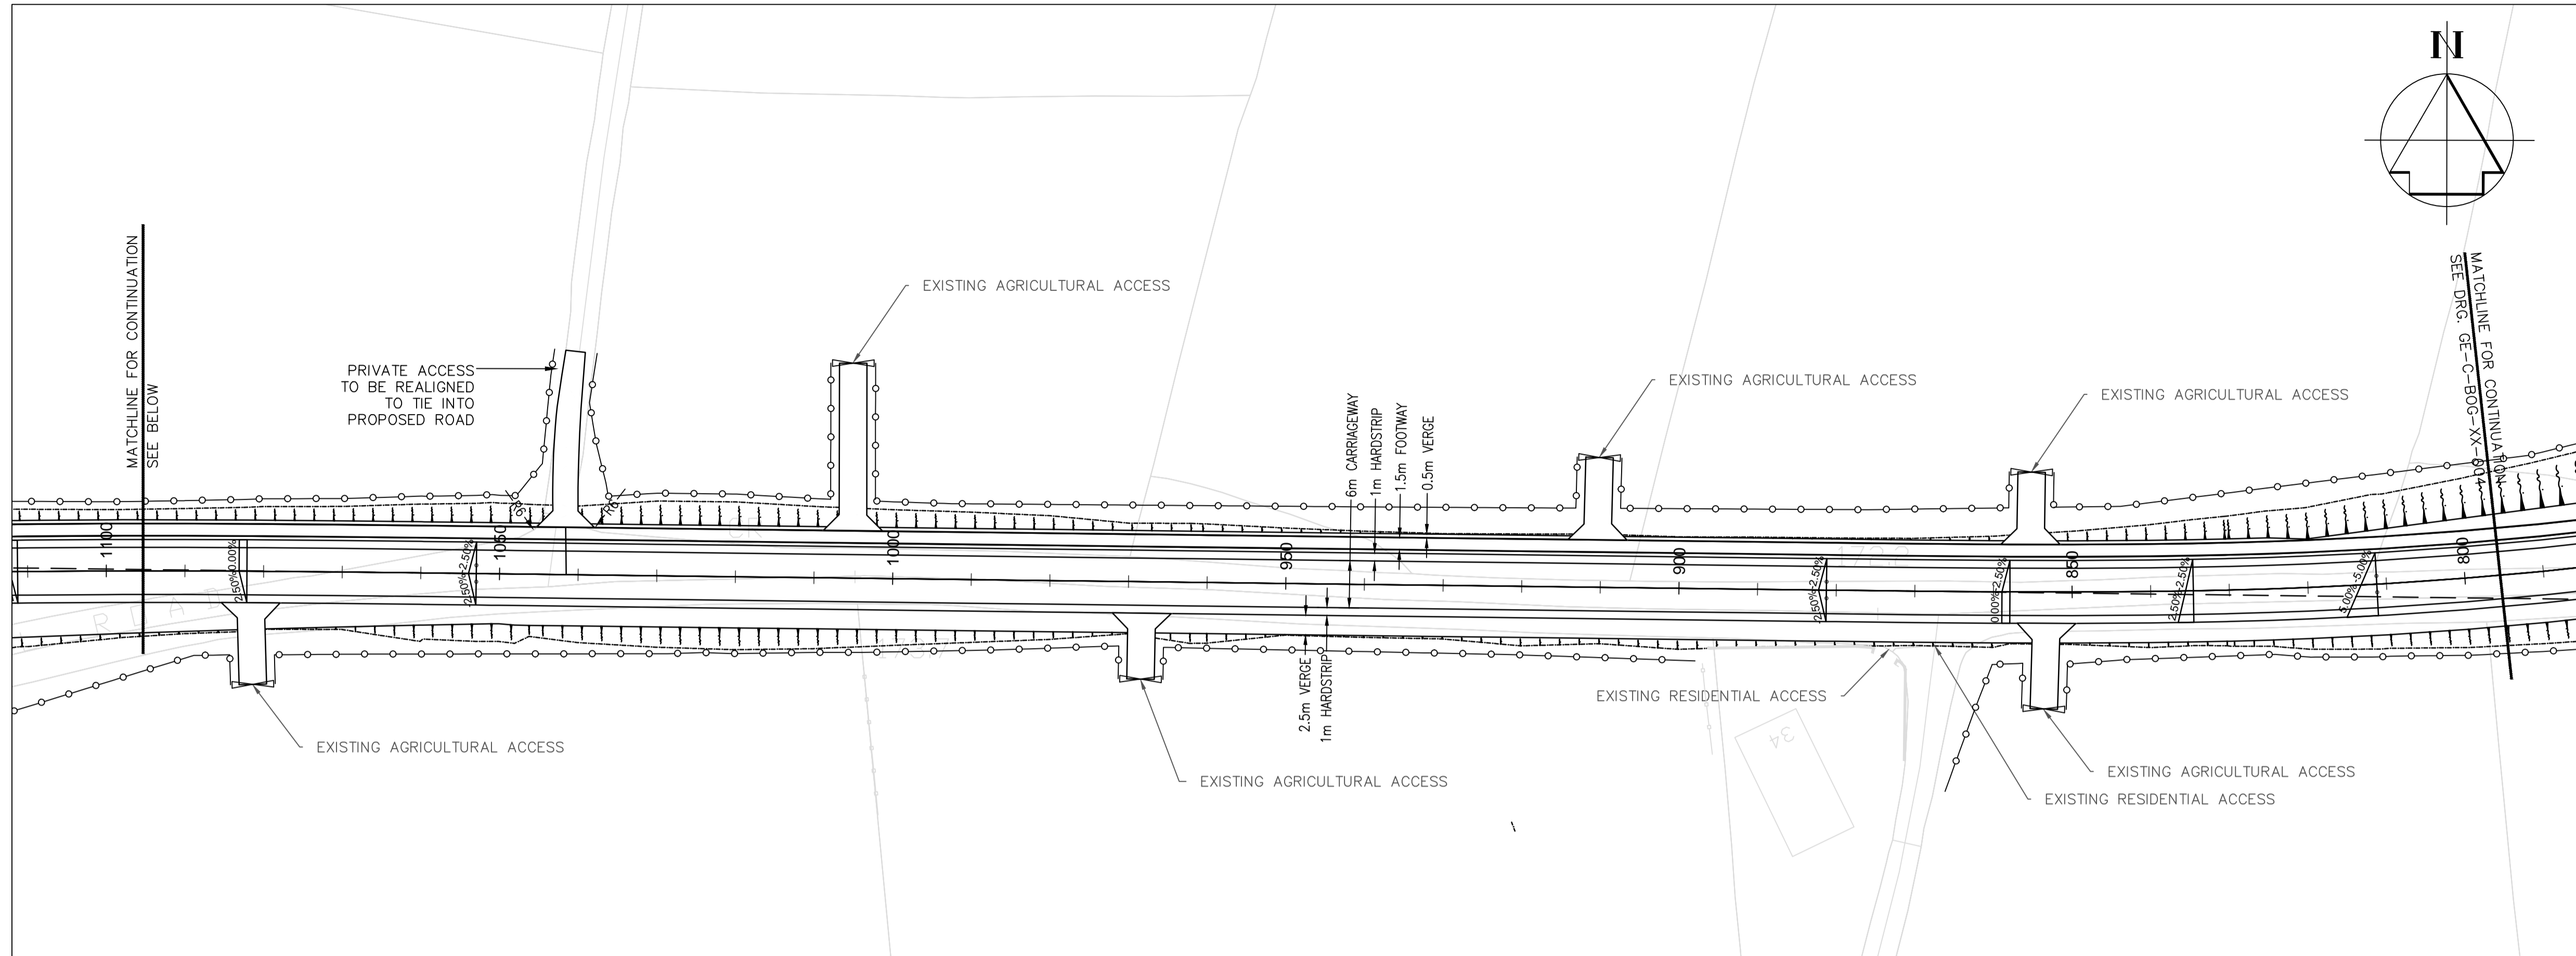

Key to symbols

- PROPOSED FENCE
- EXISTING FENCE
- EXISTING WALL
- GATE

Rev	Date	Drawn	Description	Ch'k'd	App'd
A	25/07/14	ML	FOR INFORMATION	MK	SW



Client

arc21
Walsh House
Fortwilliam Business Park
35 Dargan Road
Belfast BT3 9LZ

Title

ARC 21 RESIDUAL WASTE TREATMENT PROJECT
PROPOSED BOGHILL ROAD LAYOUT
SHEET 3 OF 3

Designed	MK	13/08/12	Eng.Chk.	SW	13/08/12
Drawn	SV	13/08/12	Coordination	DMcF	13/08/12
Dwg.Chk.	DJM	13/08/12	Approved	SW	13/08/12
Scale @ A1	1:500		Project	5090959	Status
		CAD file	GE-C-BOG-XX-005-A.dwg		T
Drawing No.	GE-C-BOG-XX-005				Rev
					A