


Notes

1. ALL DIMENSIONS ARE IN METERS UNLESS STATED OTHERWISE.

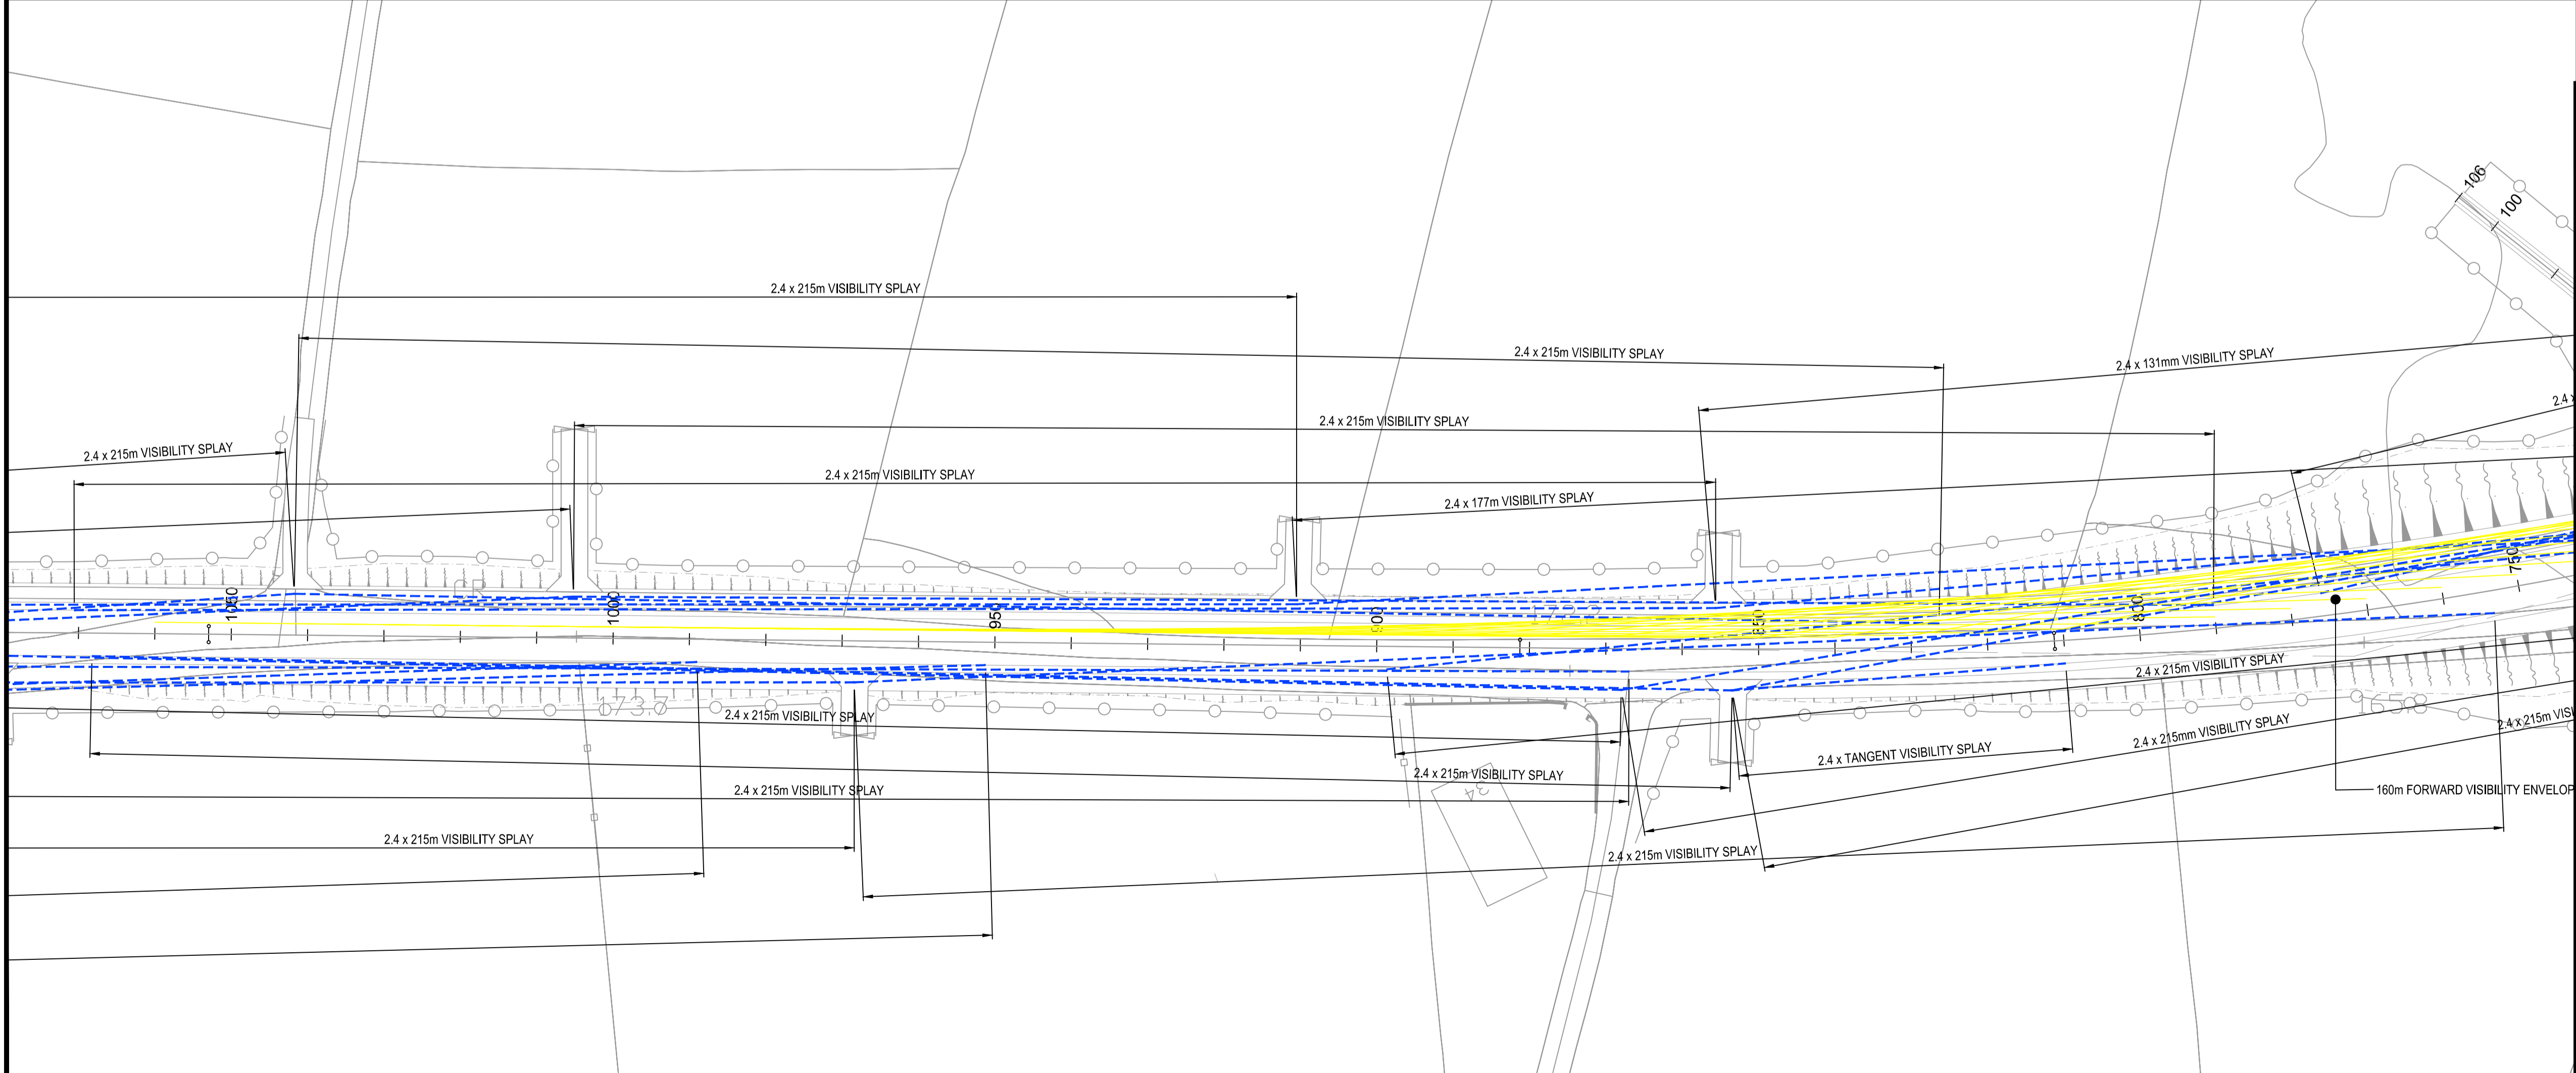

Key to symbols

Rev	Date	Drawn	Description	Ch'k'd	App'd
A	25/07/14	ML	ALIGNMENT UPDATED	ACK	SW



 Client: arc 21
 Walsh House
 Fortwilliam Business Park
 35 Dargan Road
 Belfast BT3 9LZ

Title: ARC 21 RESIDUAL WASTE TREATMENT PROJECT
 PROPOSED VEHICLE SWEEP PATH ANALYSIS AND VISIBILITY SHEET
 SHEET 3 OF 4

Designed	MK	02/08/12	Eng.Chk.	SW	02/08/12
Drawn	DS	13/08/12	Coordination	DMcF	02/08/12
Dwg.Chk.	DJM	02/08/12	Approved	SW	02/08/12
Scale @ A1	1:500		Project	5090959	Status
Drawing No.	GE-C-BOG-XX-036		CAD file	GE-C-BOG-XX-036-A.dwg	Rev
					A