


Notes

1. ALL DIMENSIONS ARE IN METERS UNLESS STATED OTHERWISE.
2. REFER TO DRAWING NO. GE-C-BOG-XX-003 FOR GENERAL NOTES
3. MINIMUM 150mm THICK LAYER OF TOPSOIL AS SPEC CL618. TOPSOILED, FERTILISED AND SEEDED AS TREATMENT I, SPEC CL618. DETAILS OF HYDRAULIC MULCH SEEDING TO BE AGREED WITH THE ENGINEER PRIOR TO APPLICATION. GRASS TO BE MOWN TWICE DURING MAINTENANCE PERIOD AS SPEC CL618 (10). HERBICIDE APPLICATION, AS REQUIRED, AS SPEC CL618 (11).

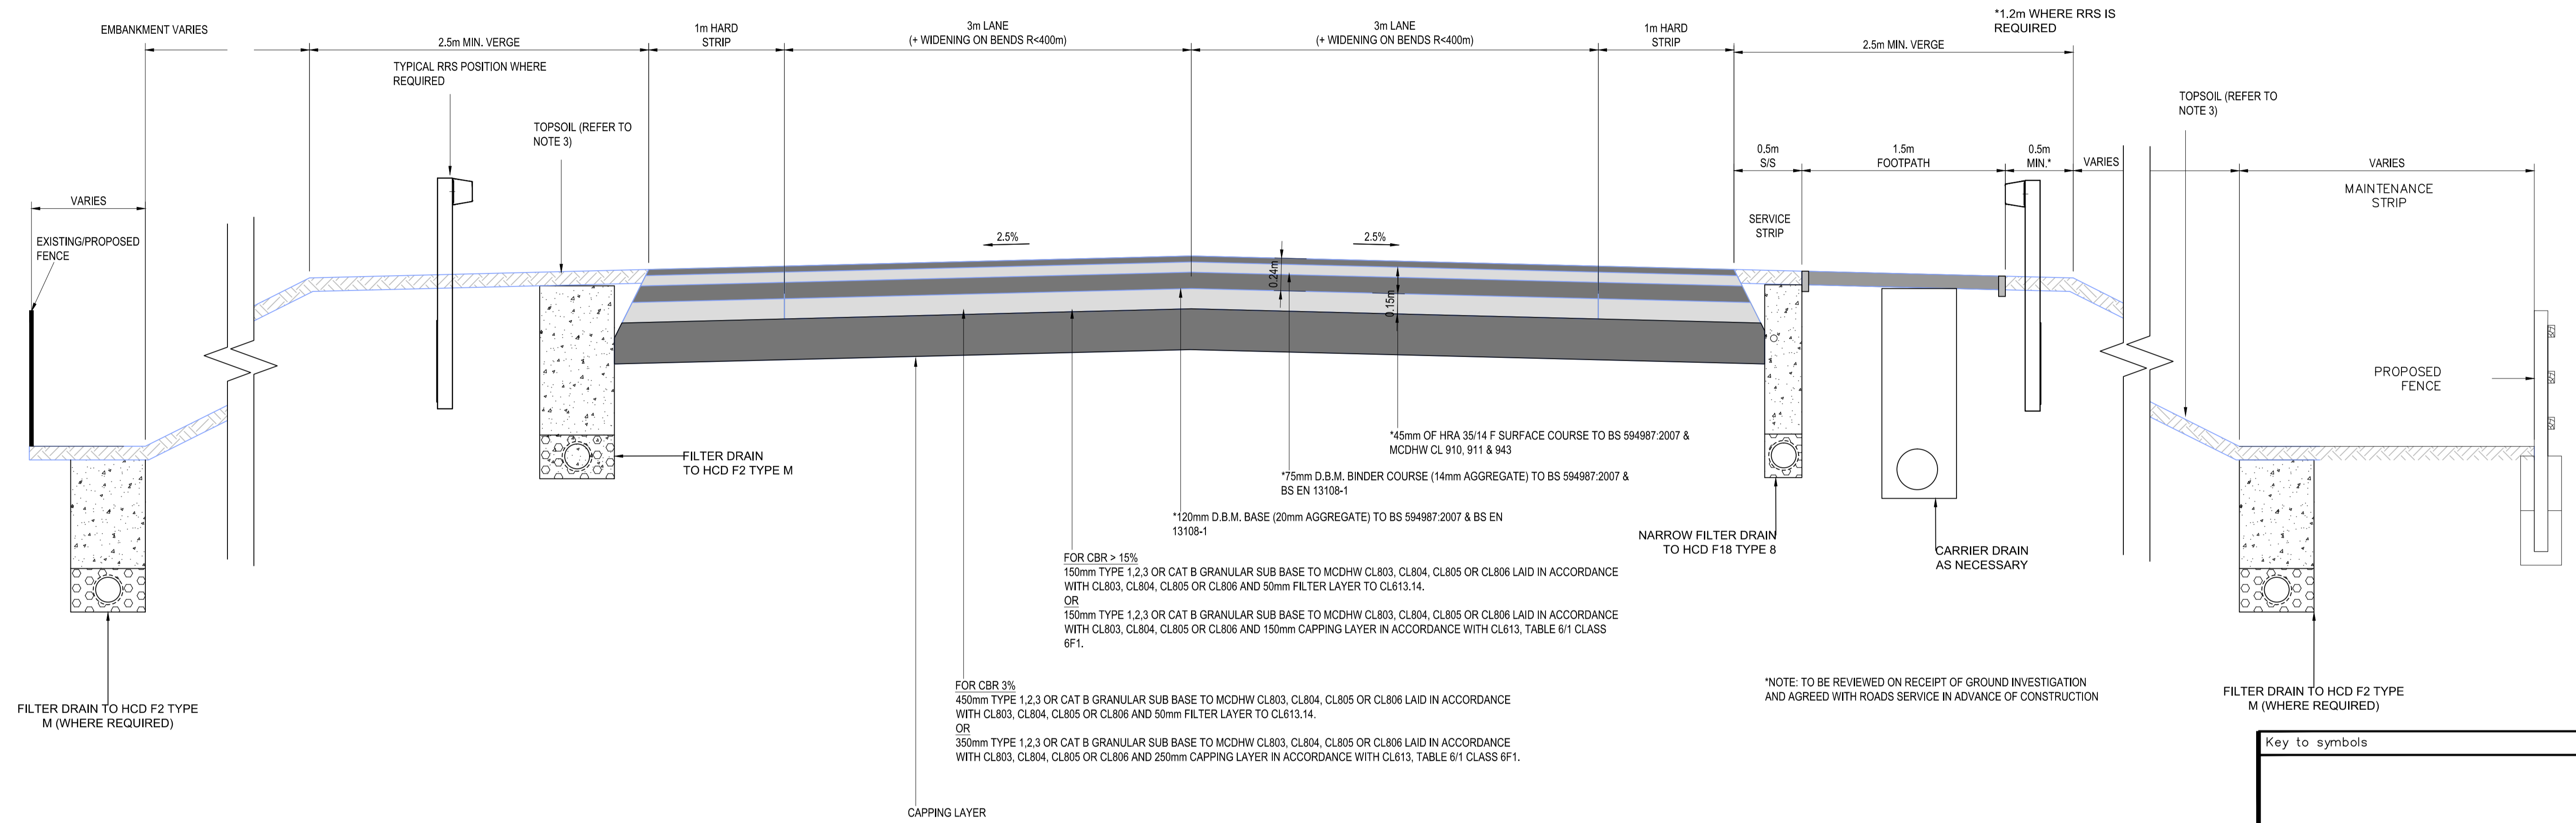

TYPICAL CROSS SECTION
SCALE 1:25

Key to symbols

A	25/07/14	ML	ALIGNMENT REVISED	MK	SW
Rev	Date	Drawn	Description	Ch'k'd	App'd



Client
 arc 21
 Walsh House
 Fortwilliam Business Park
 35 Dargan Road
 Belfast BT3 9LZ

Title
 ARC 21 RESIDUAL WASTE TREATMENT PROJECT
 PROPOSED ROAD CONSTRUCTION DETAILS

Designed	MK	02/08/12	Eng.Chk.	SW	02/08/12
Drawn	ML	02/08/12	Coordination	DMcF	02/08/12
Dwg.Chk.	DJM	02/08/12	Approved	SW	02/08/12
Scale @ A1	Project	5090959	Status		
AS SHOWN	CAD file	GE-C-BOG-XX-040-A.dwg	T		
Drawing No.	GE-C-BOG-XX-040				Rev
					A