



PROPOSED BOGHILL ROAD PLAN (250m-500m)
(SCALE 1:500)

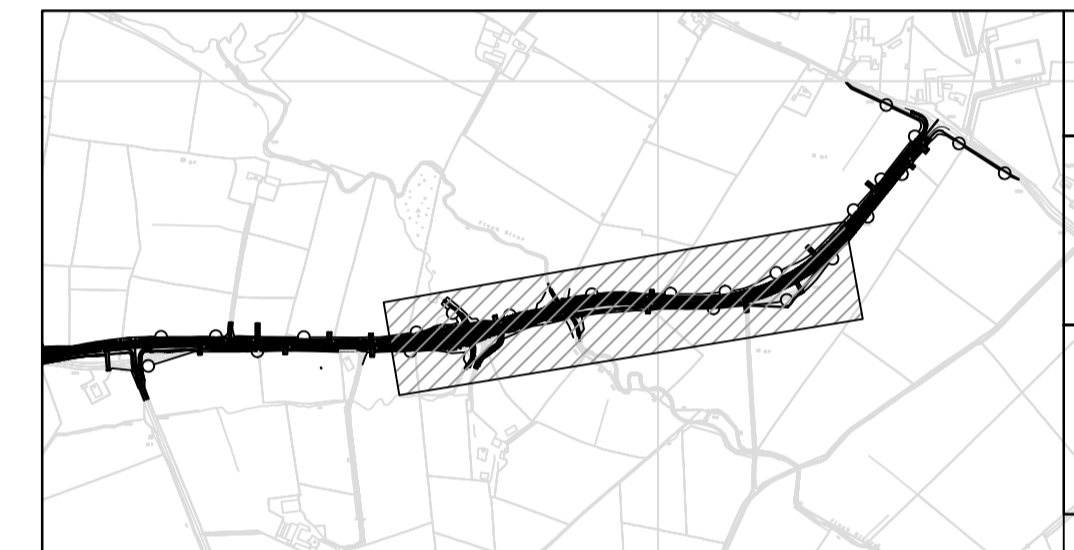

KEYPLAN
(NTS)

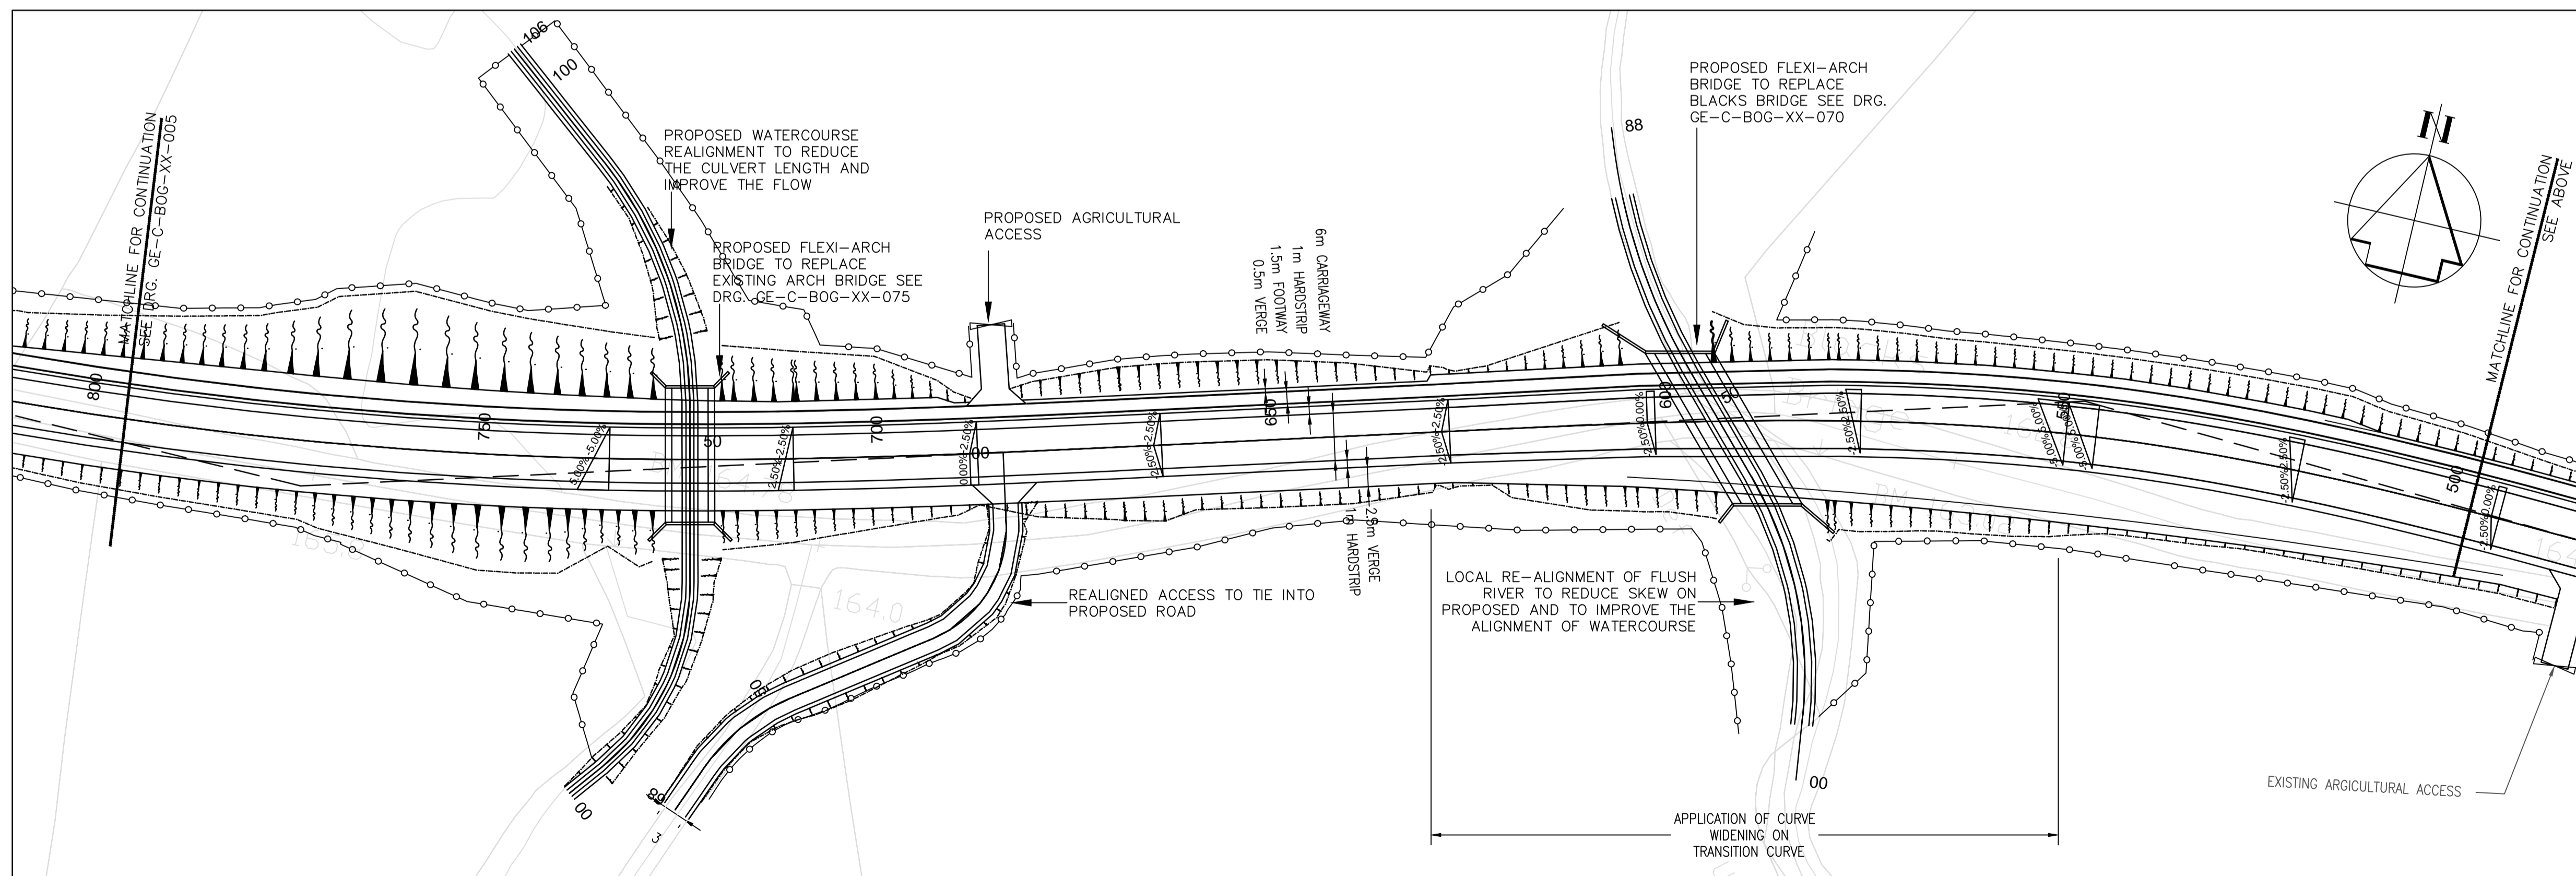

PROPOSED BOGHILL ROAD PLAN (500m-800m)
(SCALE 1:500)

Key to symbols

- PROPOSED FENCE
- EXISTING FENCE
- EXISTING WALL
- GATE

Rev	Date	Drawn	Description	Ch'k'd	App'd
A	25/07/14	ML	FOR INFORMATION	MK	SW



Client
arc21
 arc 21
 Walsh House
 Fortwilliam Business Park
 35 Dargan Road
 Belfast BT3 9LZ

Title
 ARC 21 RESIDUAL WASTE TREATMENT PROJECT
 PROPOSED BOGHILL ROAD LAYOUT
 SHEET 2 OF 3

Designed	MK	13/08/12	Eng.Chk.	SW	13/08/12
Drawn	SV	13/08/12	Coordination	DMcF	13/08/12
Dwg.Chk.	DJM	13/08/12	Approved	SW	13/08/12
Scale @ A1	1:500		Project	5090959	Status
Drawing No.	GE-C-BOG-XX-004		CAD file	GE-C-BOG-XX-004-A.dwg	T
					Rev A