


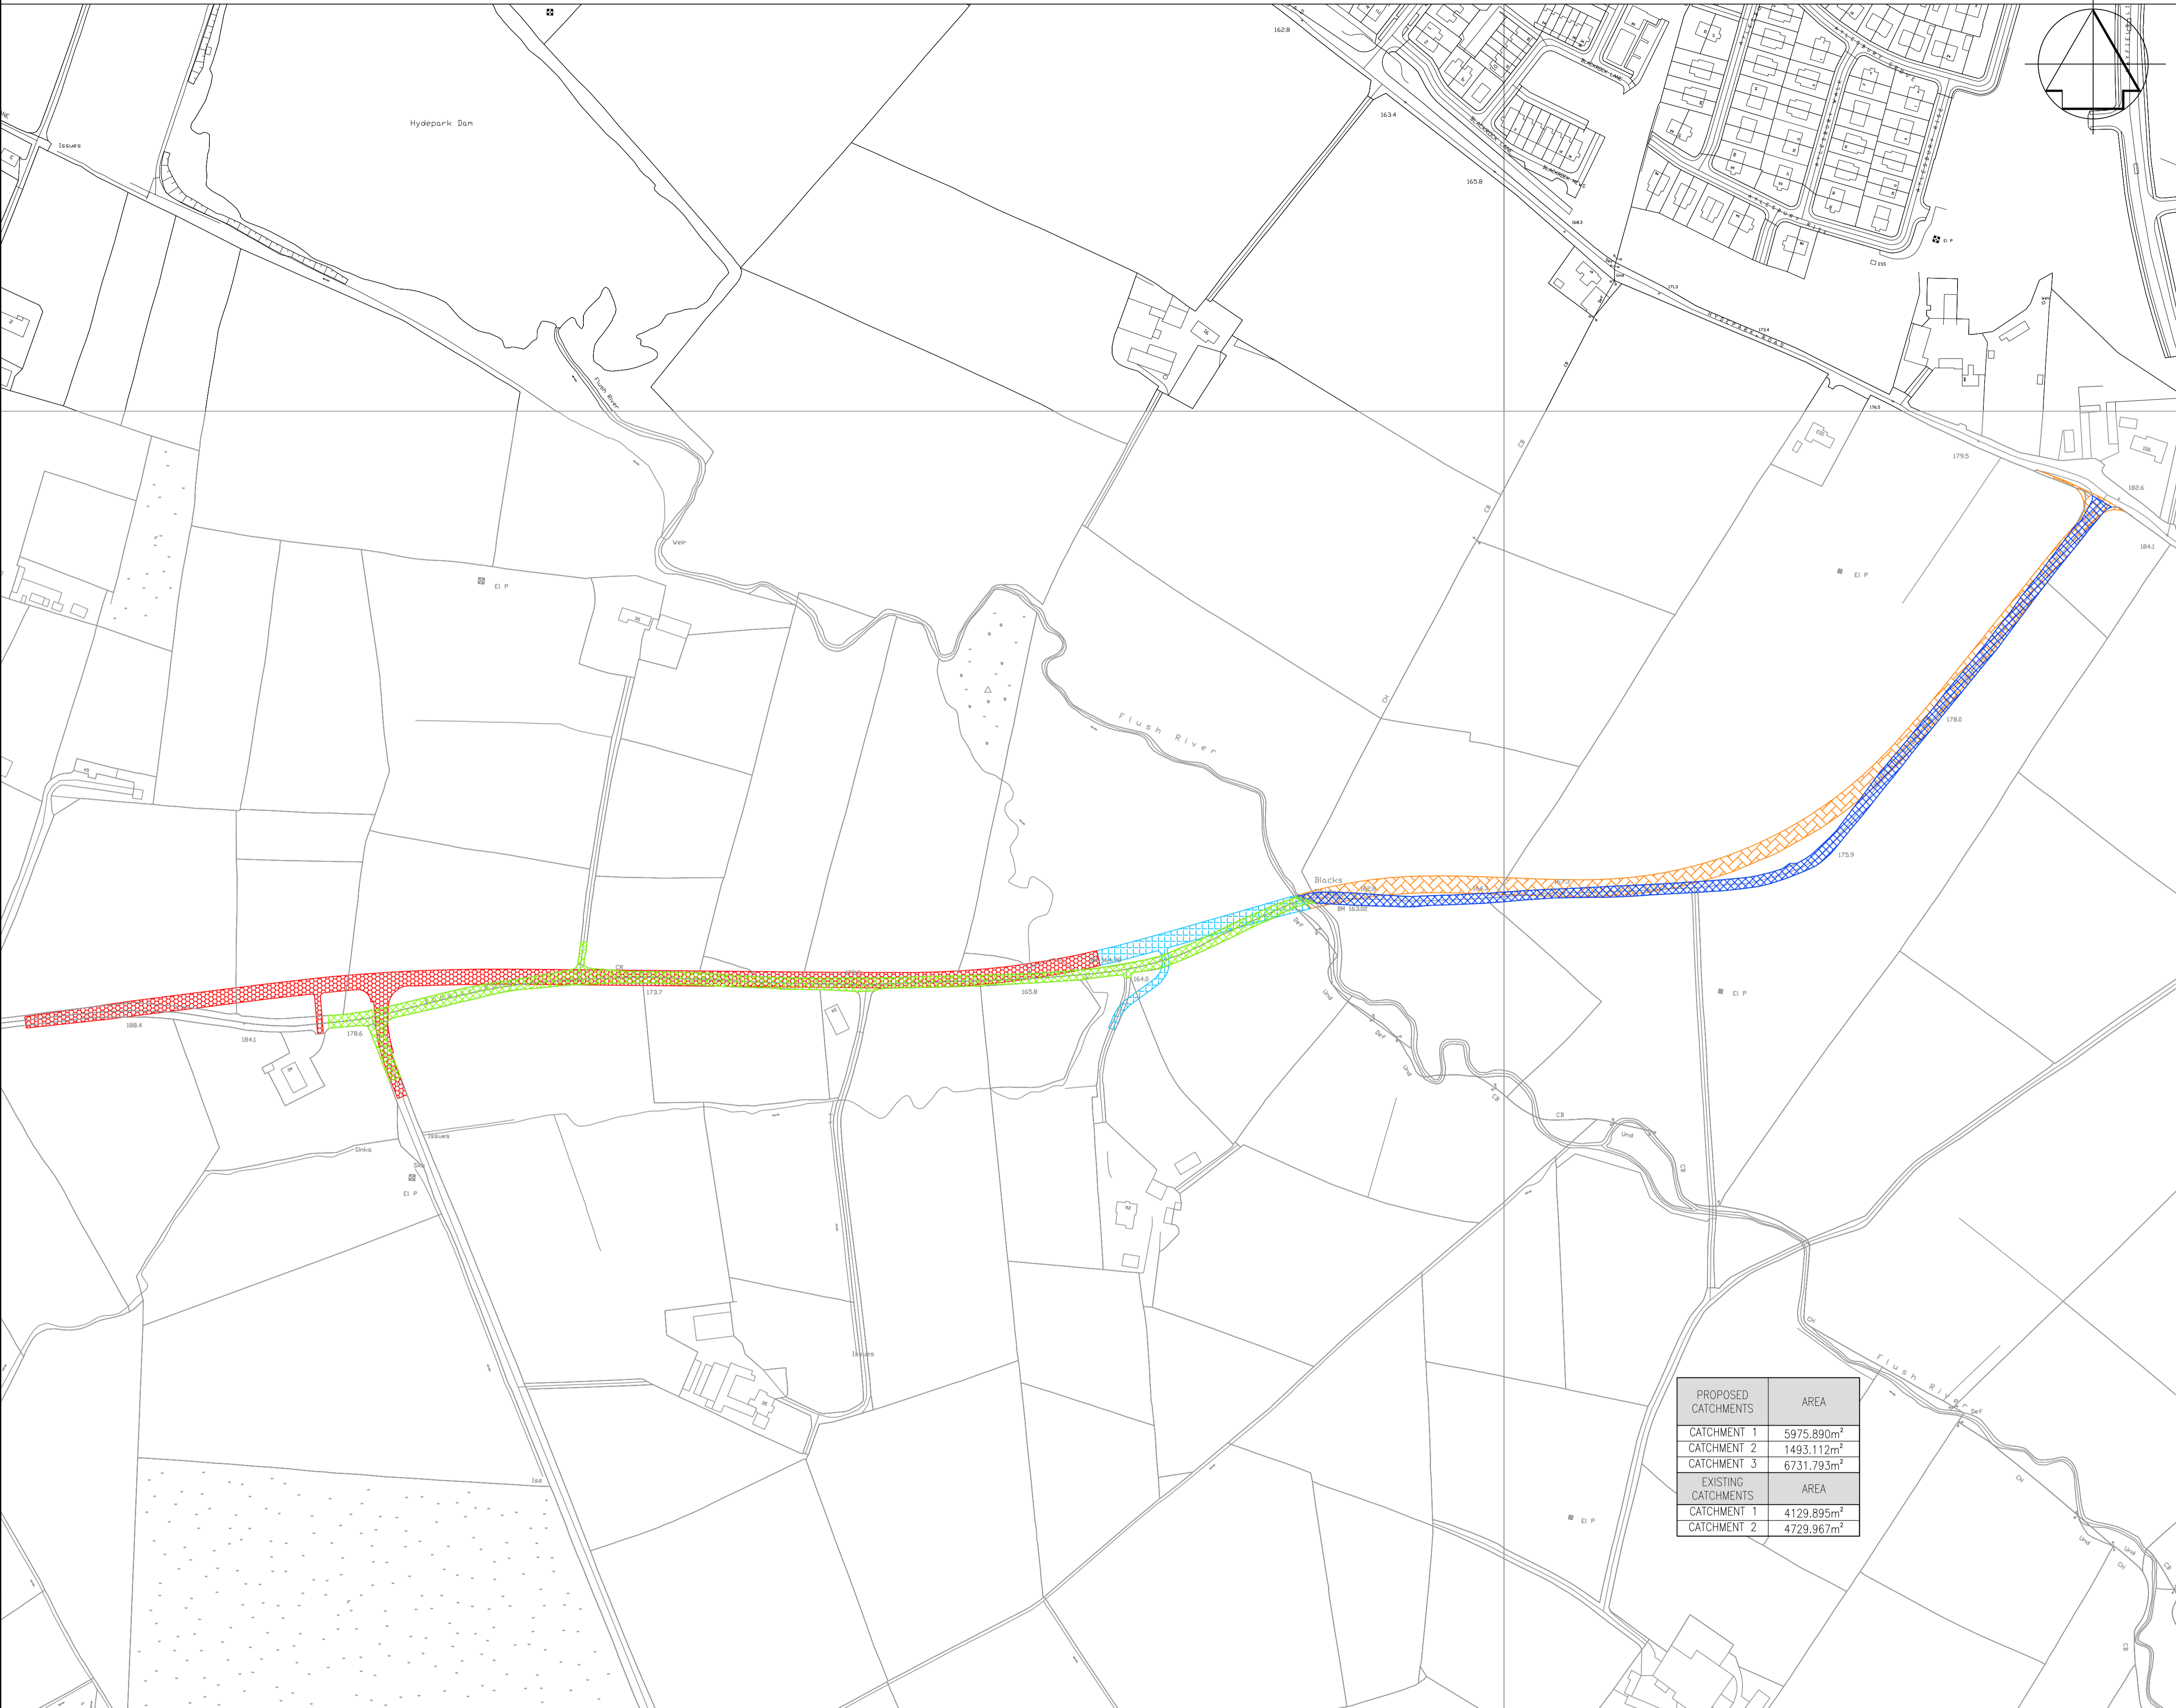




Notes

1. ALL DIMENSIONS ARE IN METERS UNLESS STATED OTHERWISE.
2. VERIFYING DIMENSIONS
THE CONTRACTOR SHALL VERIFY DIMENSIONS AGAINST SUCH OTHER DRAWINGS OR SITE CONDITIONS AS PERTAINING TO THIS PART OF THE WORK.
3. DATUM: IRISH GRID
4. ALL WORKS SHALL COMPLY WITH THE MANUAL OF CONTRACT DOCUMENTS FOR HIGHWAY WORKS.



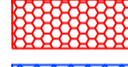Key to symbols

-  PROPOSED CATCHMENT -1
-  PROPOSED CATCHMENT -2
-  PROPOSED CATCHMENT -3
-  EXISTING CATCHMENT -1
-  EXISTING CATCHMENT -2

Rev	Date	Drawn	Description	Ch'k'd	App'd
A	12/08/14	ML	REVISED ALIGNMENT	MK	SW



Client
 arc 21
 Walsh House
 Fortwilliam Business Park
 35 Dargan Road
 Belfast BT3 9LZ

Title
 ARC 21 RESIDUAL WASTE TREATMENT PROJECT
 BOGHILL ROAD, PROPOSED DRAINAGE CATCHMENT PLAN

Designed	MK	02/08/12	Eng.Chk.	SW	02/08/12
Drawn	SV	02/08/12	Coordination	DMcF	02/08/12
Dwg.Chk.	DJM	02/08/12	Approved	SW	02/08/12

Scale @ A1	Project	Status
1:2000	5090959	T
Drawing No.	CAD file	Rev
GE-C-BOG-XX-055	GE-C-BOG-XX-055-A.dwg	A

1 PROPOSED DRAINAGE CATCHMENT PLAN
 SCALE 1:2000